
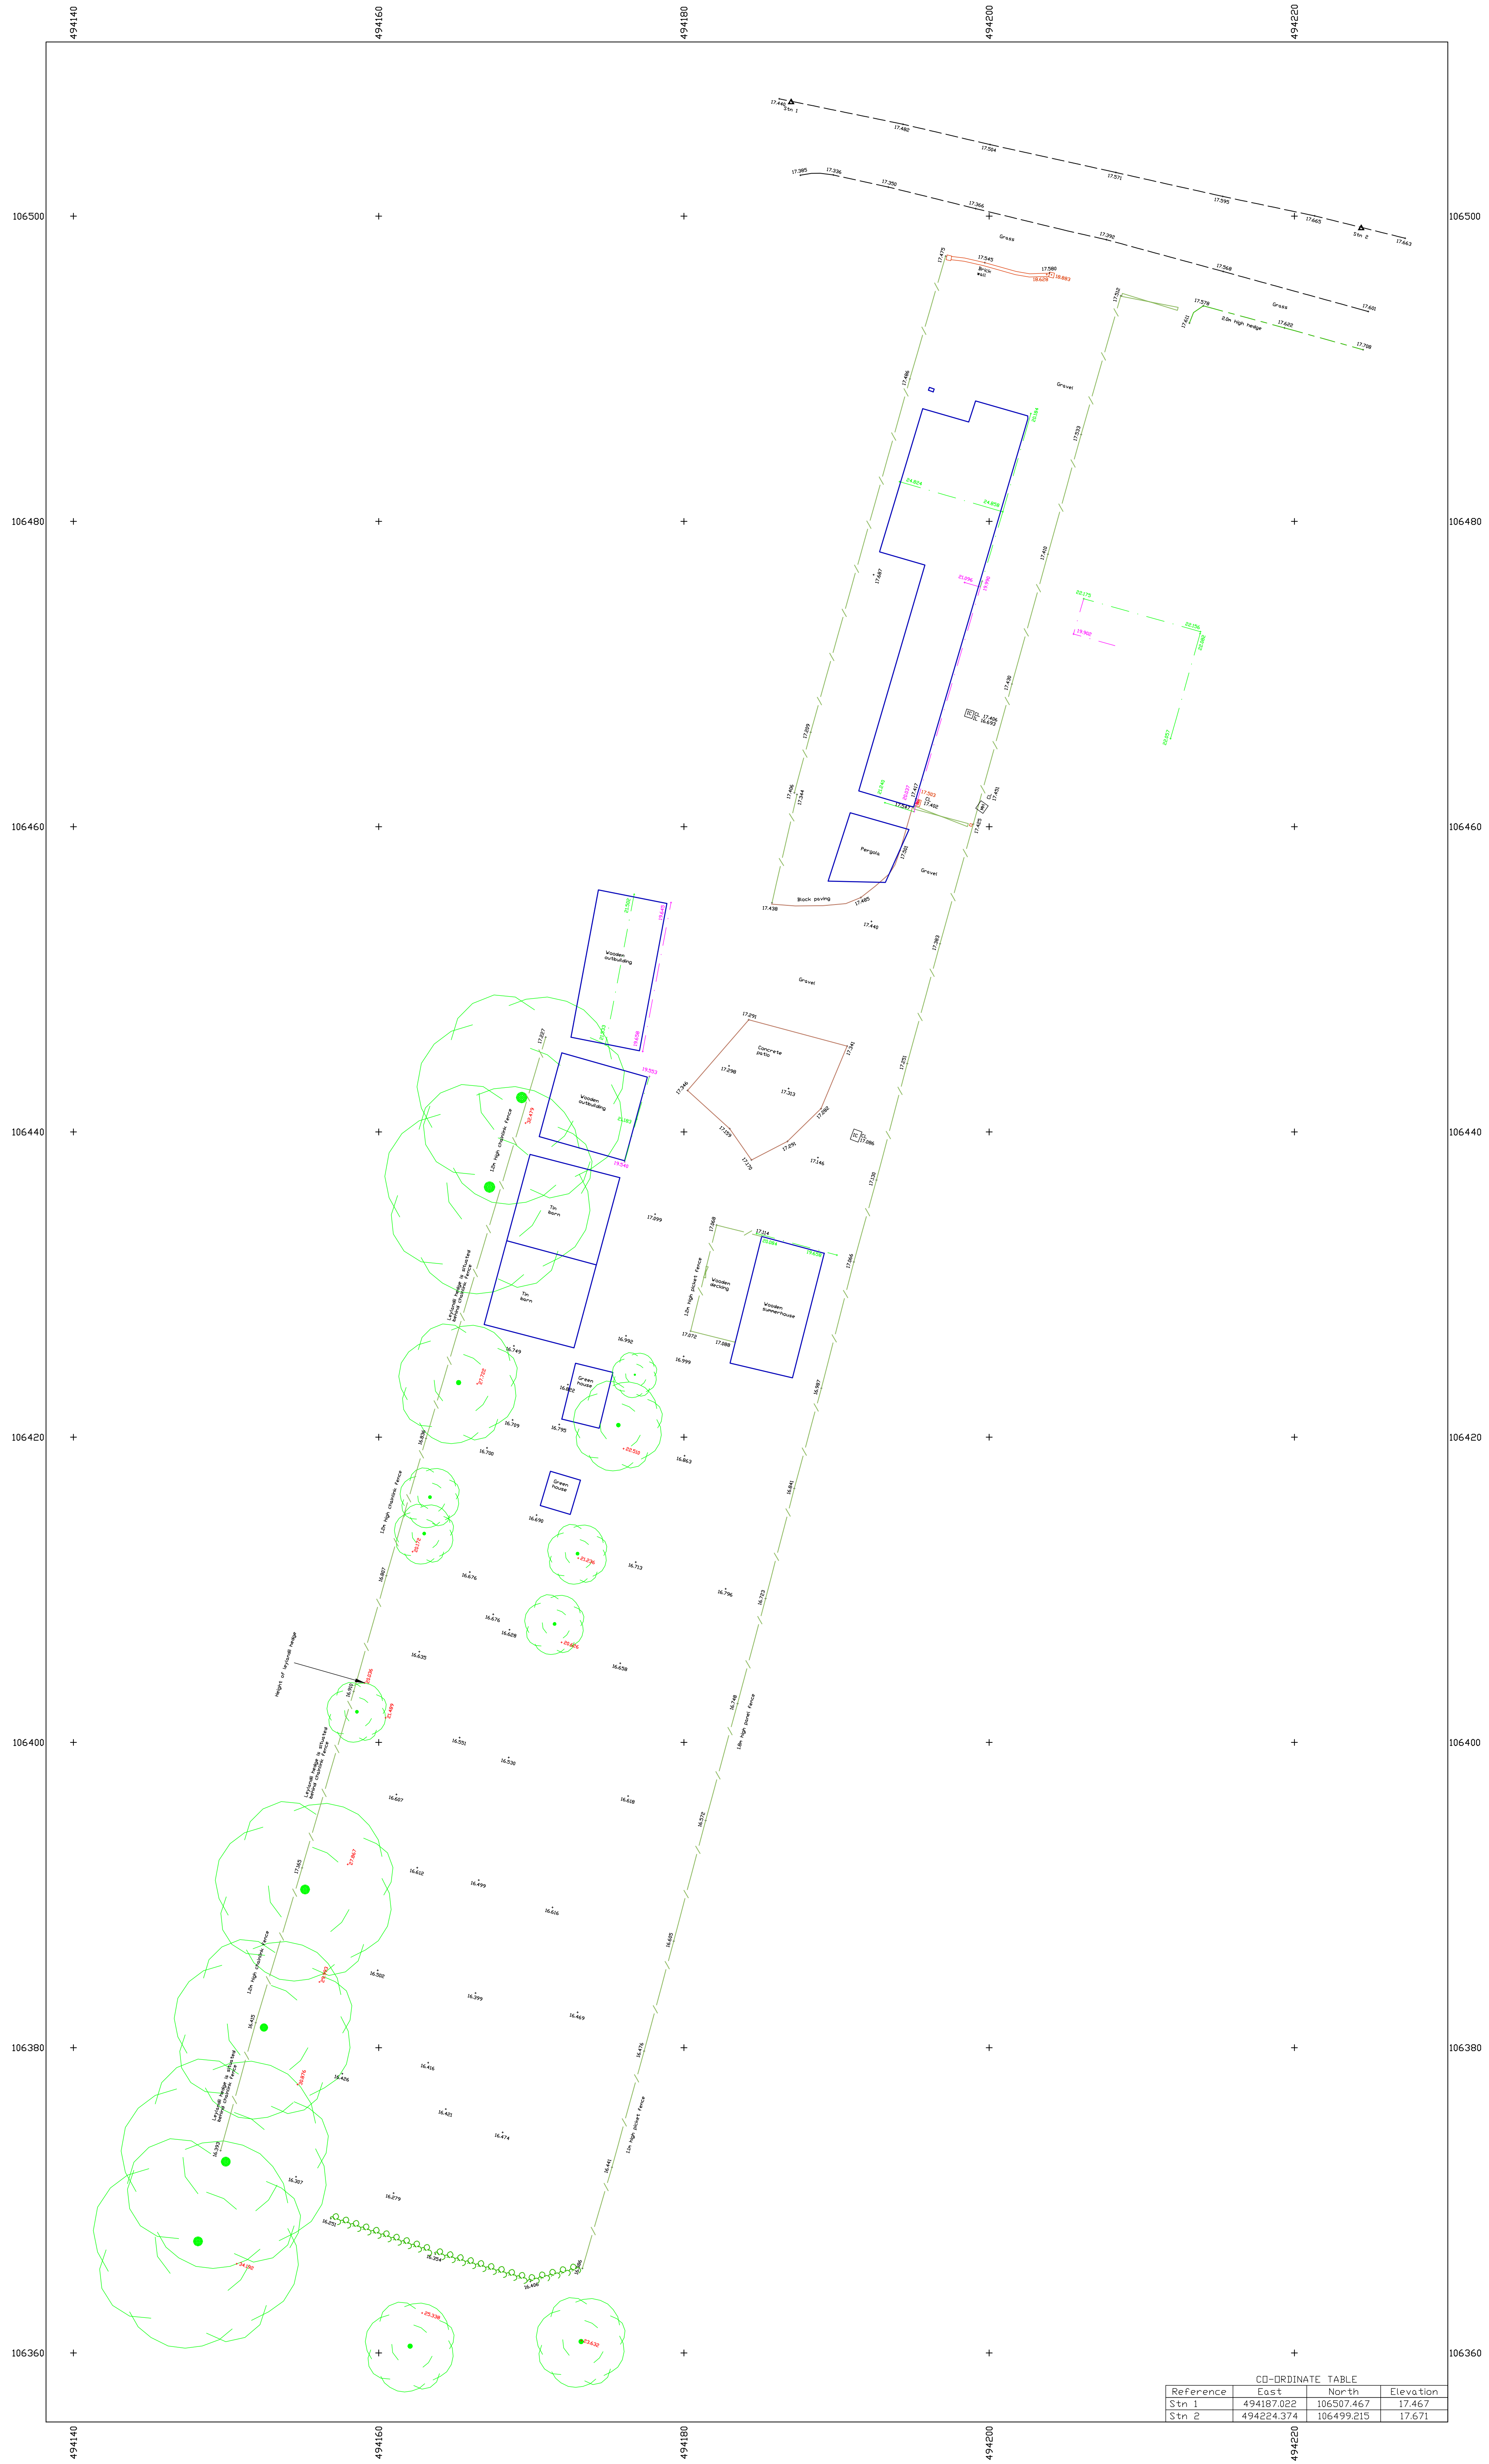


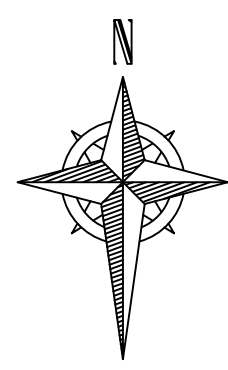

- Notes
- The survey was carried out on Wednesday 24th July 2024, using Leica TS16 and GS18 instruments.
 - North relates to OS Grid North.
 - All co-ordinates relate to OS GB36 Datum at Stn 1. The rest of the site is orientated to OS Grid North but has been surveyed on a flat grid with no scale factor. All heights relate to OSGB 36 datum and have been computed using the OSTN15 Grid model.

- LEGEND
- ▲ Survey Station
 - IC - Inspection Cover
 - CA - Cable TV Cover
 - FH - Fire Hydrant
 - SV - Stop Valve
 - GV - Gas Valve
 - PB - Post Box
 - TCB - Cell box
 - TC - TCU Cover
 - PT - Parking Ticket Machine
 - ER - Earthing Rod
 - TB - Traffic Bollard
 - Litter Bin
 - Gully
 - ▷ MH - Manhole Triangular
 - MHC - Manhole Circular
 - PB - Post Box
 - Gate Post
 - TP - Telephone Pole
 - EP - Electricity Pole
 - RS - Road Sign (See Schedule)
 - TL - Traffic Light
 - BL - Bollard
 - FP - Flag Pole
 - LP - Lamp Post
 - C - Camera
 - Gate
 - Tree (Coniferous - girth and spread to scale)
 - Tree (Deciduous - girth and spread to scale)
 - Tree (Dead/diseased - girth and spread to scale)
 - Spot Level
 - Top of Wall Height
 - Apex Height
 - Eave Height
 - Kerb
 - Drop Kerb
 - Road Edge (no kerb)
 - Track Edge
 - Change of Surface
 - Road Centre Line
 - Double Yellow Lines
 - Wall
 - Fence
 - Edge of Hedge
 - Vegetation Edge
 - Iron Railings
 - Building
 - Apex Line
 - Eave Line
 - Parking Bay
 - Overhead Power Cable
 - Open Channel
 - Top of Bank
 - Bottom of Bank
 - Major Contour Interval - 10m
 - Minor Contour Interval - 0.2m

rev.

amendment

date

WLS

Williams Land Surveys
9 Wykeham Close, Winsted
Isle of Wight, PO33 3ST
Telephone 0773942599

client

HOX HOUSE DESIGN

project

BELLE VUE
LEVEL MARE LANE EASTERGATE

scale

1:200@A0

drawn by

RPW

checked by

RPW

date

25 JULY 2024

cad file

WLS.HH.4.DWG

title

DETAILED TOPOGRAPHICAL
SURVEY

drawing number

WLS.HH.4

rev.

