



SIDE ELEVATION

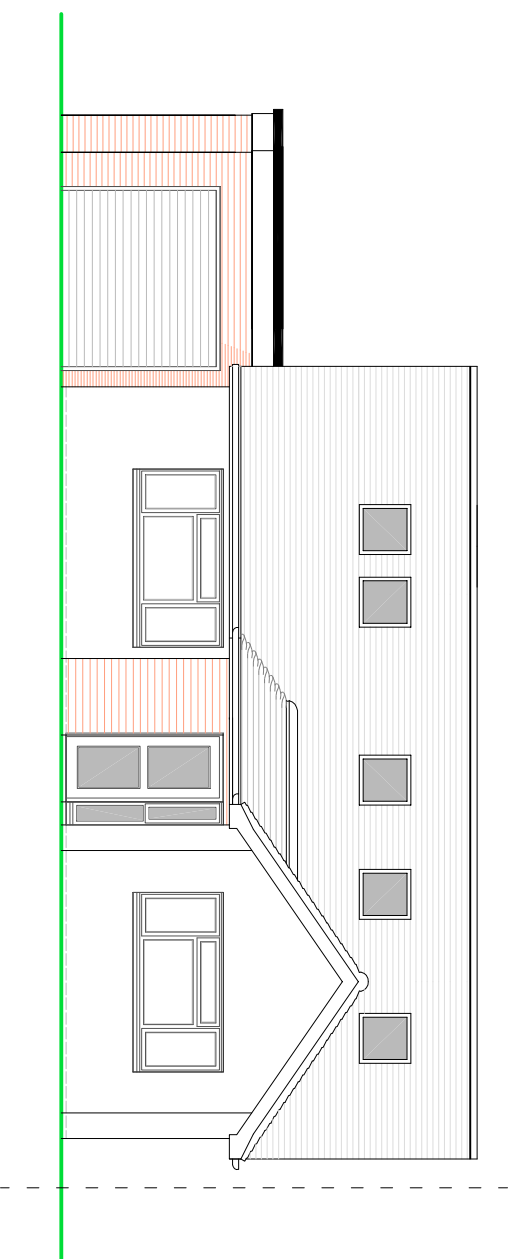

FRONT ELEVATION

- NOTES**
- ROOF - Interlocking concrete tiles to pitched roof to match and felted flat roof coverings elsewhere.
 - WALLS - Face brick to match existing, painted render to the side wall of the garage facing the boundary.
 - WINDOWS - White PVC framed double glazed units.
 - DOORS - White PVC framed double glazed units.

PROPOSED ELEVATIONS

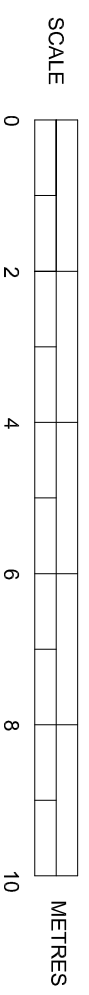

Scale 1:100 on A3

SUSSEX BUILDING CONSULTANCY LIMITED

8 CHERRY CLOSE, ALDWICK,
BOGNOR REGIS, WEST SUSSEX.

SCALE - 1/100 REV - E DATE - 08/04/2025

