

Boundary

No encroachment of any part of the building over the boundary, below, at or above ground level.

Form new FW IC on existing drain run.

Existing FW MH, I. L. = Unknown.

GARAGE

STORE

WC

SVP

New window.

SVP

New window.

SVP

New window.

SVP

New window.

SVP

New window.

SVP

New window.

SVP

New window.

SVP

New window.

SVP

New window.

SVP

New window.

SVP

rwdp

rwdp

rwdp

rwdp

rwdp

rwdp

rwdp

rwdp

BEDROOM 1

BEDROOM 2

HALLWAY

EN SUITE

STUDY

BATHROOM

UTILITY

KITCHEN

DINING

PORCH

cloaks

Stub stack.

Stub stack.

FD30

2.0 x 1.0 m roof light.

2.0 x 1.0 m roof light.

3000

Scale 1:50 on A3


SUSSEX BUILDING CONSULTANCY LIMITED

8 CHERRY CLOSE, ALDWICK, BOGNOR REGIS, WEST SUSSEX.

SCALE - 1/50 REV - D DATE - 08/04/2025



partner
LABC
3 NORTHCOTE ROAD
BOGNOR REGIS
PO21 5LZ
TEL/FAX - (01243) 861379

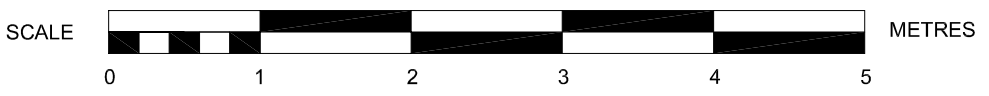

PROPOSED GROUND FLOOR PLAN

Boundary

