



**FRONT(SOUTH EAST)**



**SIDE(SOUTH WEST)**

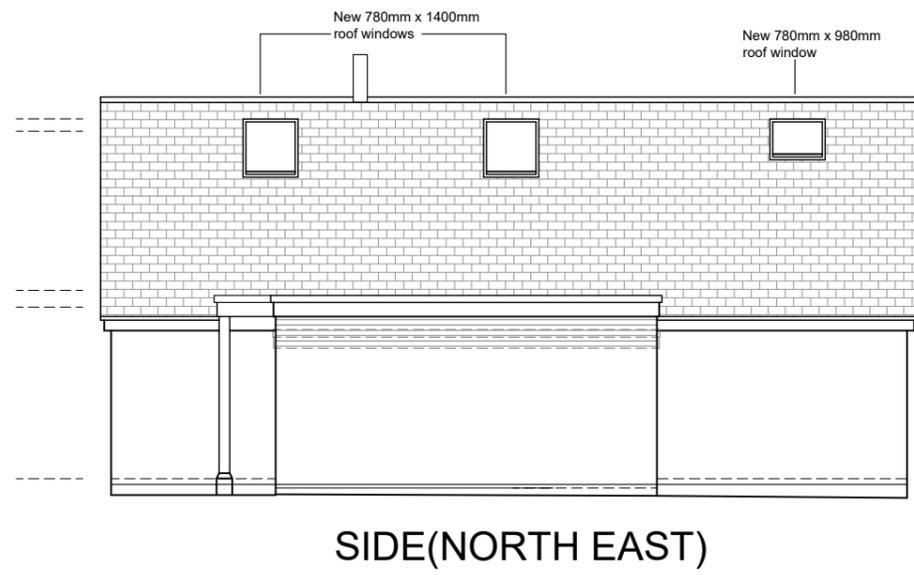

**SIDE(NORTH EAST)**

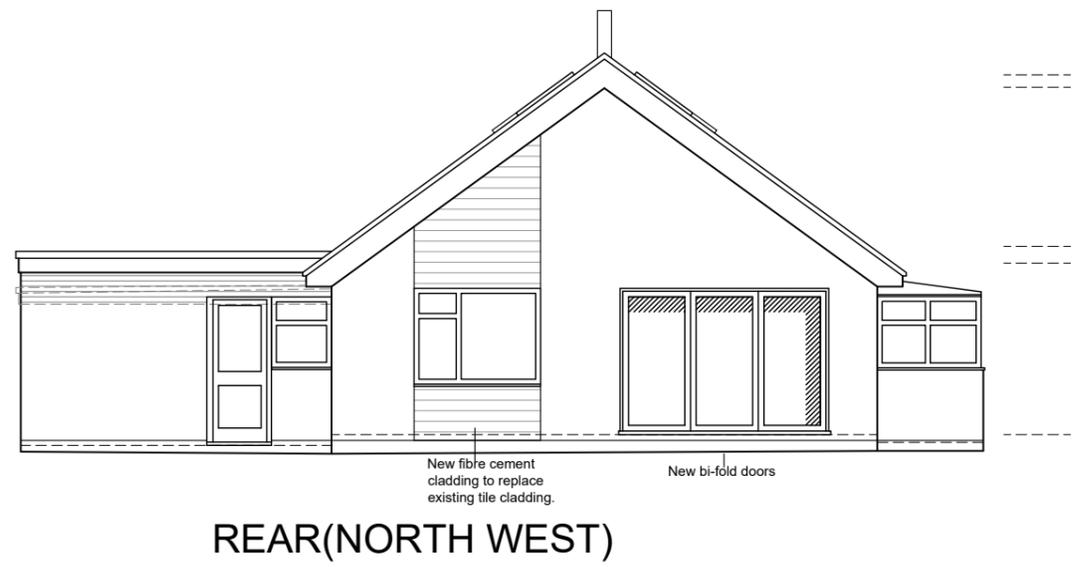

**REAR(NORTH WEST)**

**NOTES**  
 1) All new and existing building work dimensions are critical to the construction process. 2) Cill and window heights indicated are taken internally and should be checked on site 3) This drawing is subject to copyright of Architectural Services. Reproduction only with written authority. 4) Drawing dimensions and scales to be checked prior to commencement of work. 5) All structural work where mentioned on this drawing is subject to a qualified structural and civil engineer calculations before building work commences. 6) These plans may be subject to Planning and/or Building Regulation approval, or any other statute in law before the commencement of building works. 7) All materials to match existing unless otherwise stated.

A.	15/01/25	Proposed material amendment.
REV.	DATE	DESCRIPTION
CLIENT: G. Vonk 18 Marlborough Court, Bognor Regis, West Sussex, PO21 5QJ.		
Architectural Services t : 01428 879450 / 01243 767440 w: architectural.uk.com		
DRAWING: Proposed Elevations		
1:100	0 1 2 3 4 5	
1:50	0 0.5 1.0 1.5 2.0 2.5	
DRG NO. 14/110-006	DATE: 09/01/25	SCALE: A3: 1:100