


NOTES

ROOF - Interlocking concrete pan tiles to pitched roof. Felted flat roof to dormers. Glass roof to conservatory.


WALLS - Face brick and horizontal cement based cladding to dormers.

WINDOWS - White PVC framed double glazed units.


DOORS - White PVC framed double glazed units.

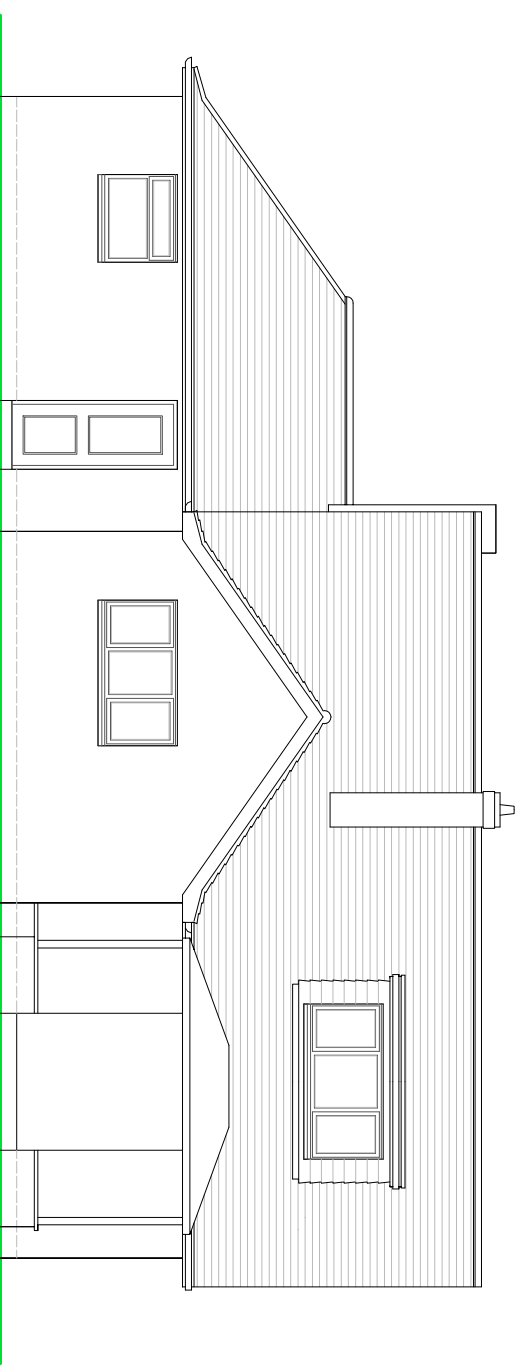

REAR ELEVATION

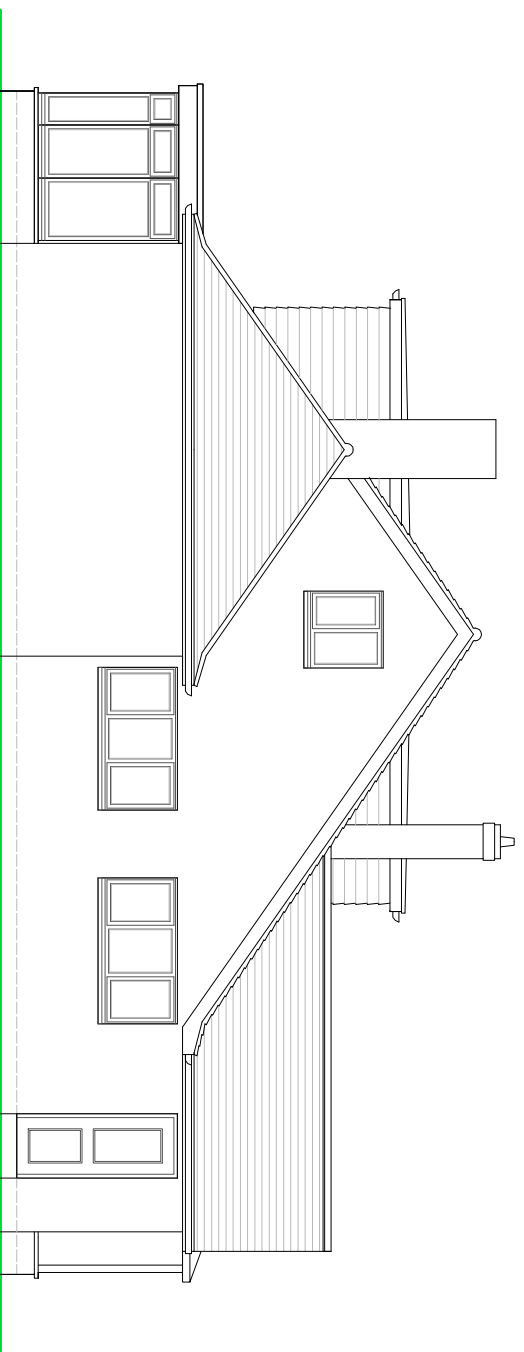

SIDE ELEVATION

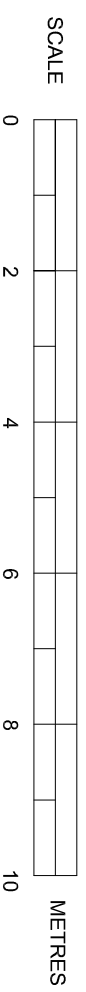

EXISTING ELEVATIONS

Scale 1:100 on A3

SUSSEX BUILDING CONSULTANCY LIMITED

2 APPLE GROVE, ALDWICK,
BOGNOR REGIS, WEST SUSSEX.

SCALE - 1/100 REV - DATE - 08/06/2025

