




Site & Floor Plan

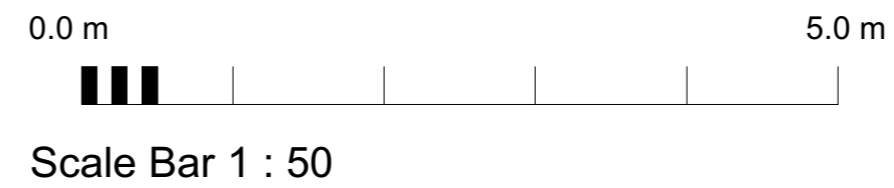


South Elevation

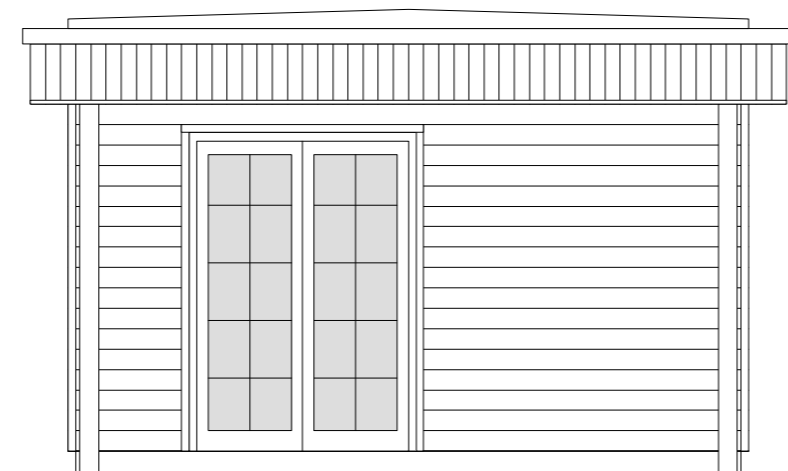

North Elevation

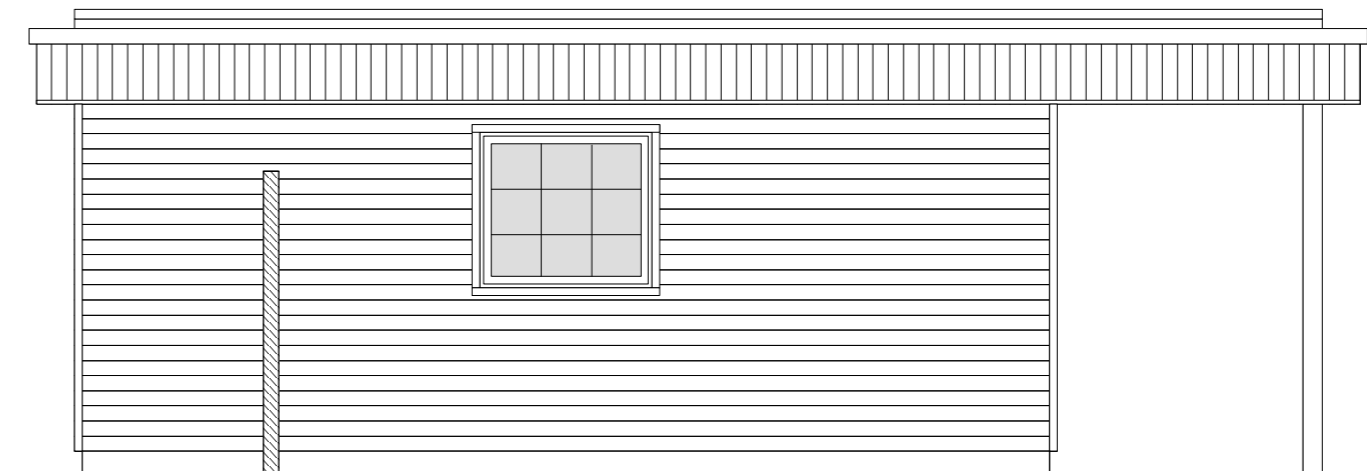

East Elevation

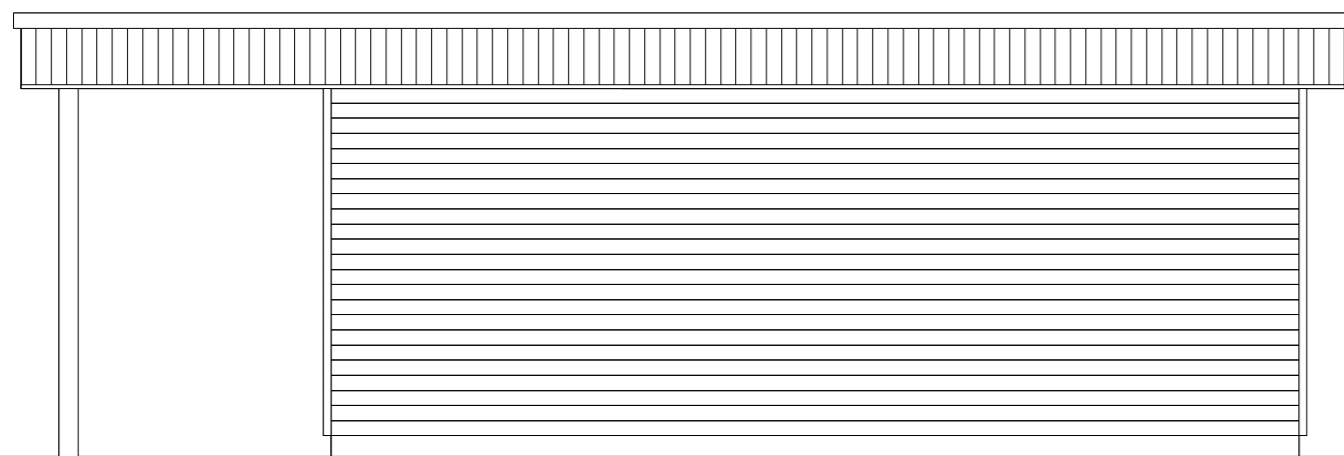

West Elevation

Proposed External Finishes

- Walls Off White Eternit Cedral Cladding
- Roof Facia Grey Upvc cladding
- Flat roof Grey Glass Fibre
- Windows White Upvc
- Timber post Oak

IVON BLUMER ARCHITECTS LTD

PROJECT	226 Manor Way	DATE	15/10/25
TITLE	Utility and Pool Room Plans	DRG NO	IBA/613/04
SCALE	1 : 50	REVISIONS	