




This drawing and its contents are the strict copyright of Architectura Design. No reproduction without permission. Do not scale. Written dimensions to be used where given. All dimensions and details to be checked on site. FOR PLANNING PURPOSES ONLY

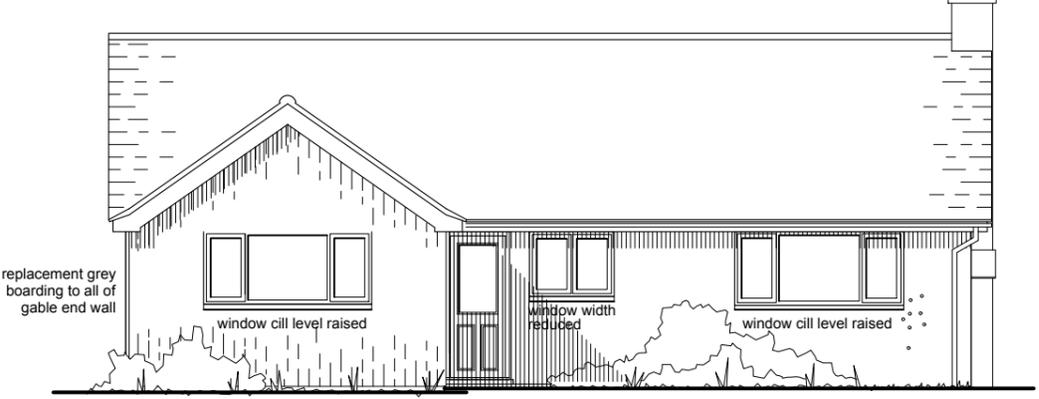

West Elevation

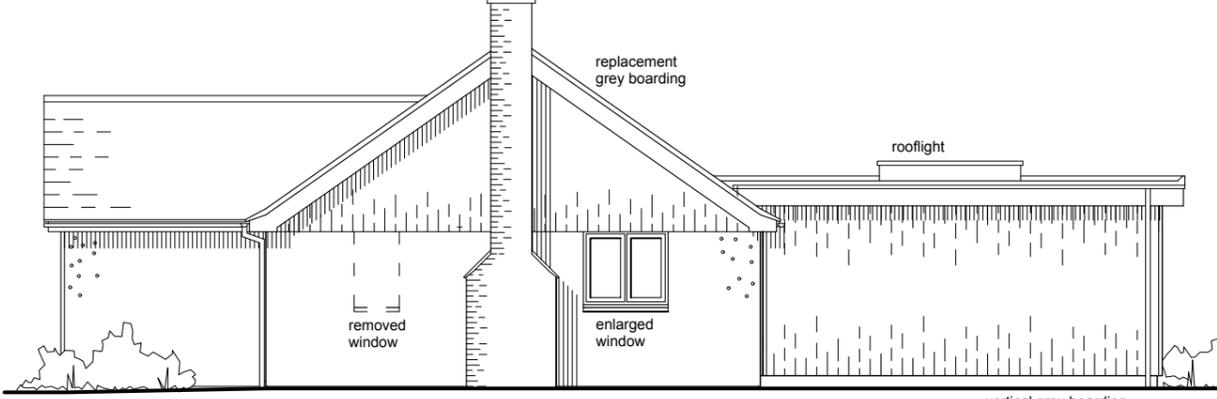

South Elevation

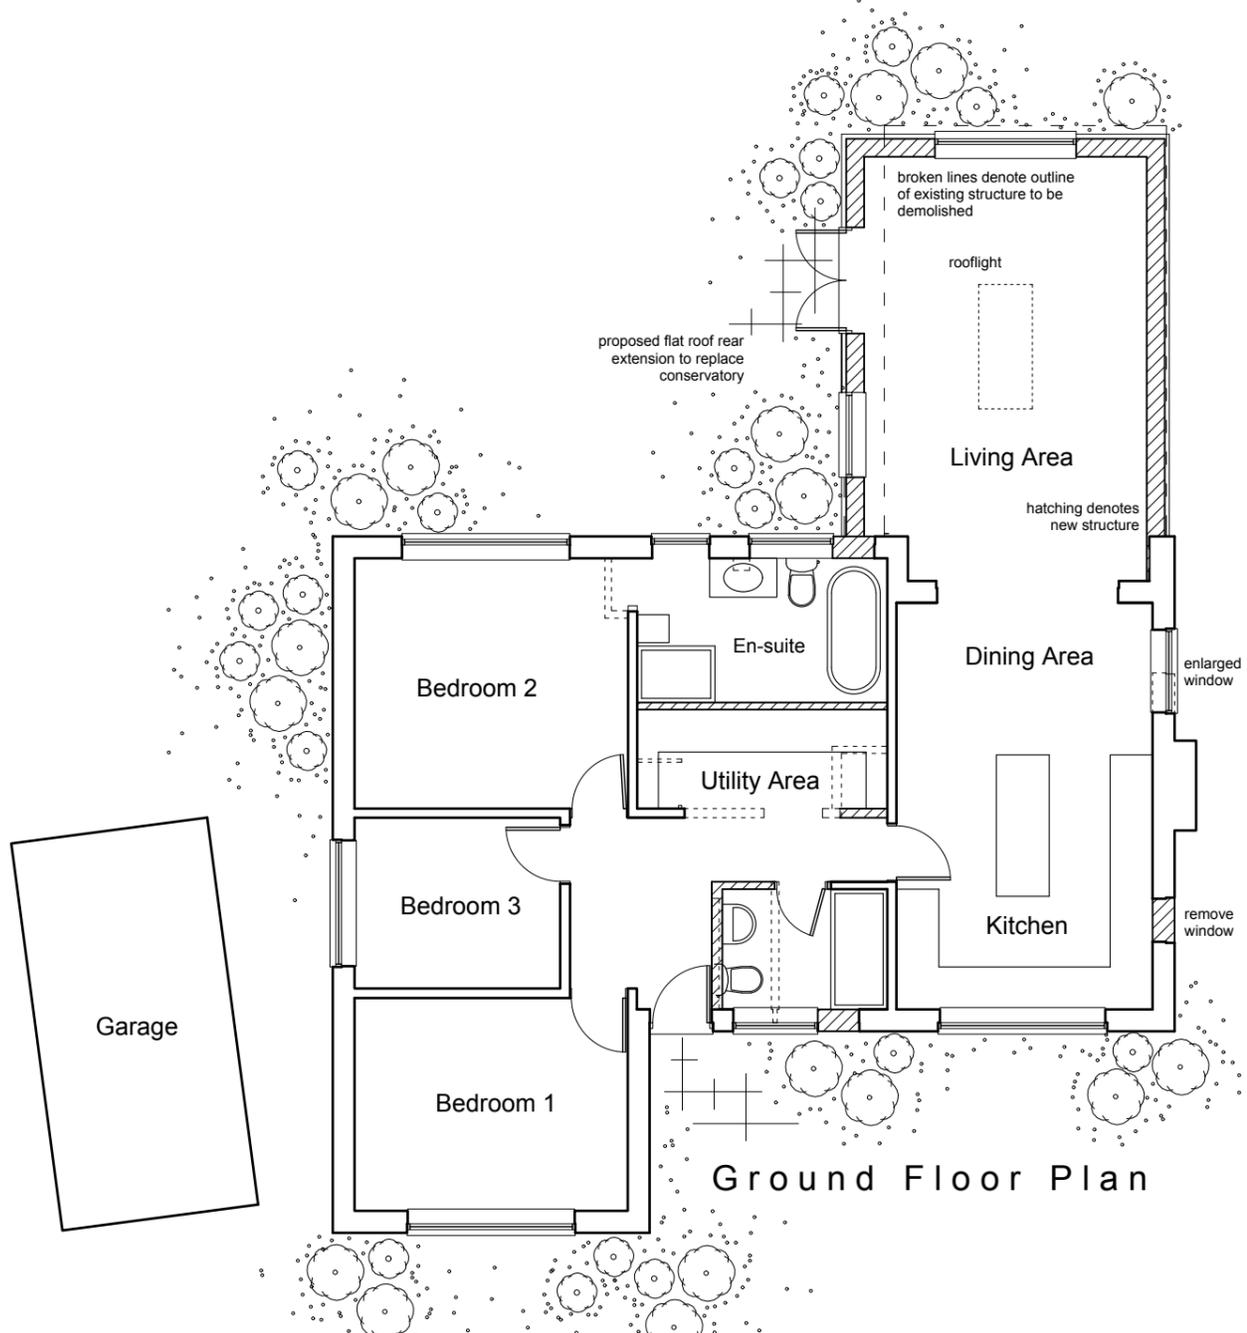


Ground Floor Plan



Location Plan
Scale 1:1250

Serial Number 319377
©Crown Copyright and database right 2025
Ordnance Survey licence AC0000848283
Reproduction in whole or part is prohibited without the prior permission of Ordnance Survey

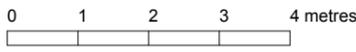

Architectura
Architectural Design & Drawing Service

Proposed Extension and Alterations
at 43 Leonora Drive, Bognor Regis
for Mr and Mrs I Fridlington
Drawing P01 October 2025 Scale 1:100 & 1:1250 @ A3
Proposed Drawing - Floor Plan, Elevations & Location Plan