



SIDE ELEVATION

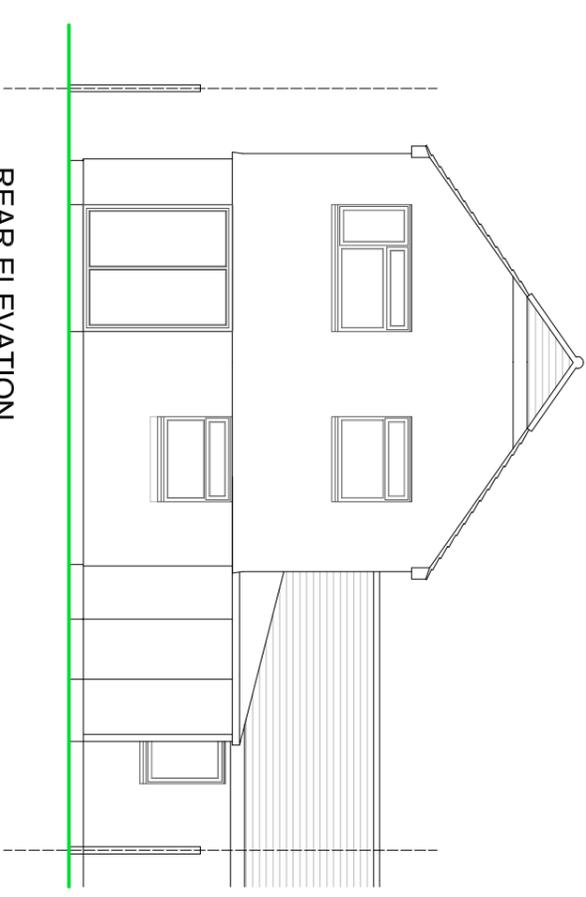

REAR ELEVATION

NOTES

- ROOF - Interlocking concrete tiles to pitched roof.
- WALLS - Mixture of painted render and plain concrete tile hanging finish to external walls.
- WINDOWS/DOORS - White framed PVC double glazed units.

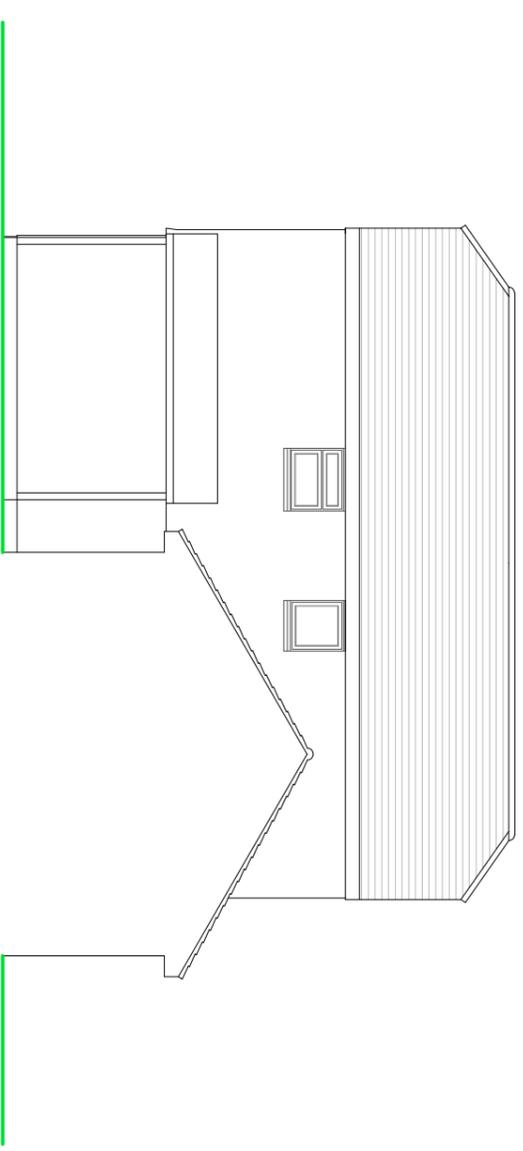

SIDE ELEVATION



EXISTING ELEVATIONS

Scale 1:100 on A3

SUSSEX BUILDING CONSULTANCY LIMITED
 6 LEECROFT, ALDWICK FIELDS,
 BOGNOR REGIS, WEST SUSSEX.
 SCALE - 1/100 REV - DATE - 28/01/2026

