


EXISTING GROUND FLOOR PLAN

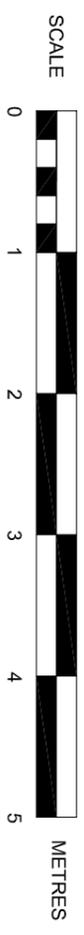

Scale 1:50 on A3

EXISTING SW MH.
I. L. = Unknown.

EXISTING SW MH.
I. L. = 700 mm.

Existing FW MH.
I. L. = Unknown.

SUSSEX BUILDING CONSULTANCY LIMITED
 6 LEECROFT, ALDWICK FIELDS,
 BOGNOR REGIS, WEST SUSSEX.
 SCALE - 1/50 REV - DATE - 28/01/2026

