


SIDE ELEVATION

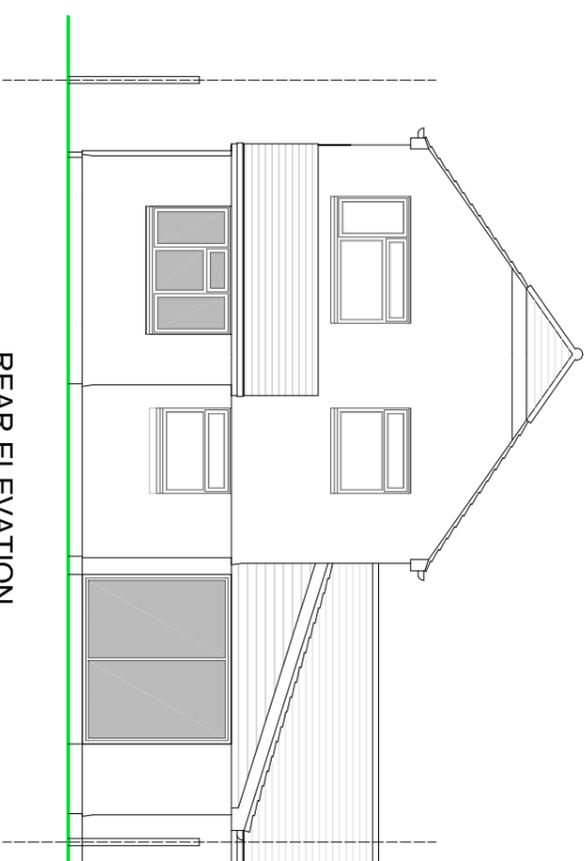


REAR ELEVATION

NOTES

ROOF - Interlocking concrete tiles to pitched roof to match existing.


WALLS - Mixture of painted render and plain concrete tile hanging finish to upper gable walls.

WINDOWS/DOORS - White framed PVC double glazed units.

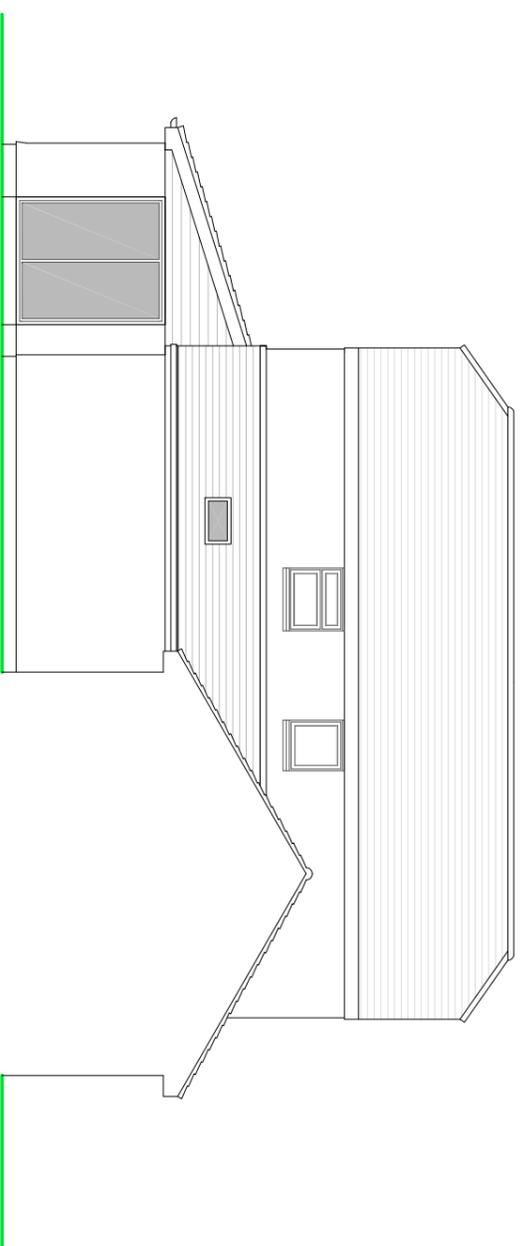

SIDE ELEVATION

SCALE

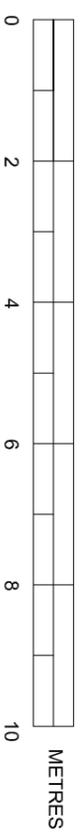

EXISTING ELEVATIONS

Scale 1:100 on A3

SUSSEX BUILDING CONSULTANCY LIMITED
 6 LEECROFT, ALDWICK FIELDS,
 BOGNOR REGIS, WEST SUSSEX.
 SCALE - 1/100 REV - DATE - 28/01/2026

LABC partner
 3 NORFOLK ROAD
 POZ1 9LZ
 TEL - (01243) 881799