

NOTES


ROOF - Plain concrete tiles to new pitched roof with felted flat roof coverings.

WALLS - White (C01) Marley Cedral weatherboarding to upper elevations and a mixture of retained face brick or Purbeck white buff stone cladding plinth below.


WINDOWS - Black aluminium framed double glazed units.

DOORS - Black aluminium framed double glazed units.

REAR (NORTH EAST) ELEVATION

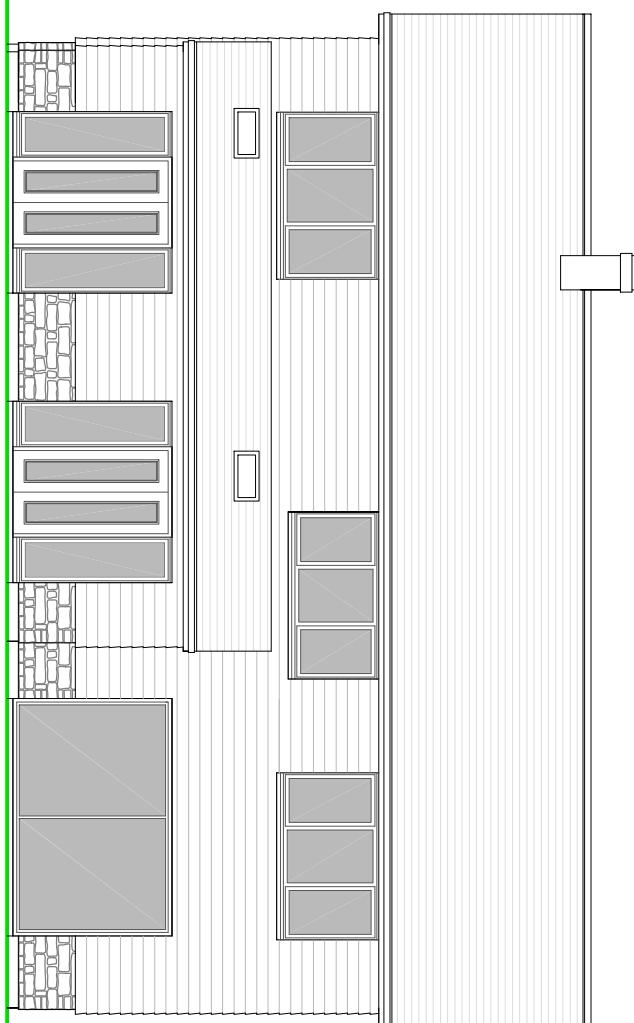

SIDE (NORTH WEST) ELEVATION

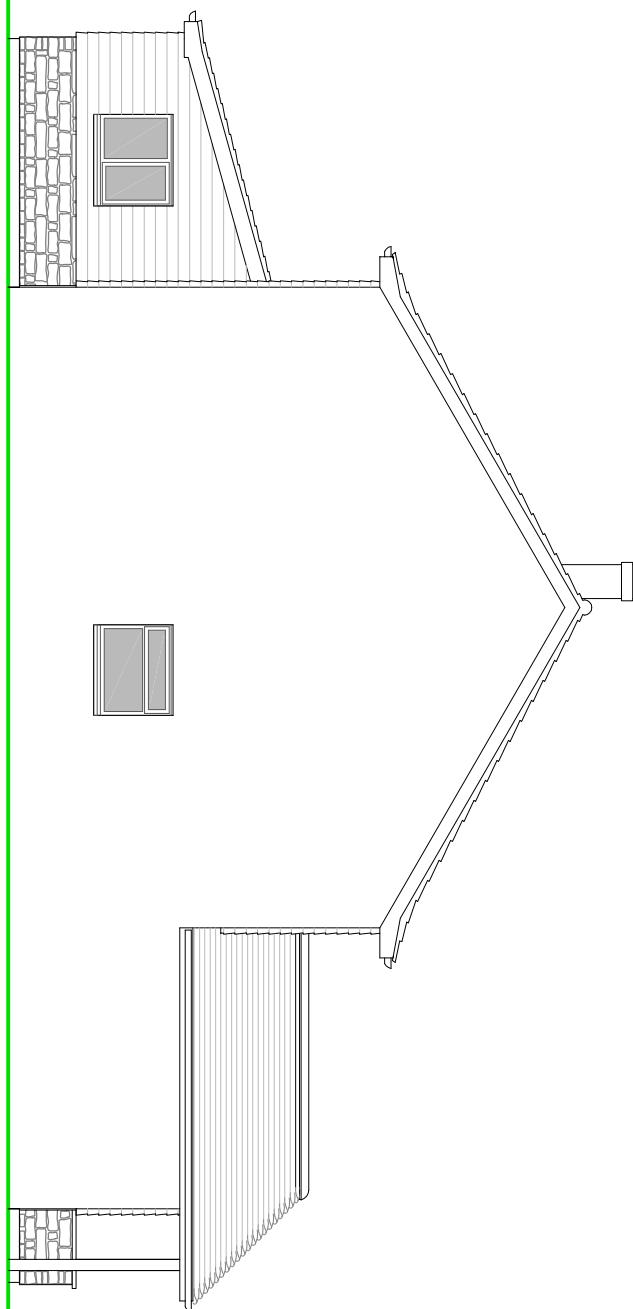

PROPOSED ELEVATIONS

Scale 1:100 on A3

SUSSEX BUILDING CONSULTANCY LIMITED

7 MEADOW WAY, ALDWICK,
BOGNOR REGIS, WEST SUSSEX.

SCALE - 1/100 REV - DATE - 11/11/2024



partner

LABC

3 NORTHCOPE ROAD
BOGNOR REGIS
PO21 5LZ
TEL - (01243) 861979

SCALE
0 2 4 6 8 10
METRES