

PROPOSED ELEVATIONS

Scale 1:100 on A3


SUSSEX BUILDING CONSULTANCY LIMITED

8 CHERRY CLOSE, ALDWICK,
BOGNOR REGIS, WEST SUSSEX.

SCALE - 1/100 REV - DATE - 05/12/2024

SCALE
0 2 4 6 8 10
METRES

FRONT ELEVATION

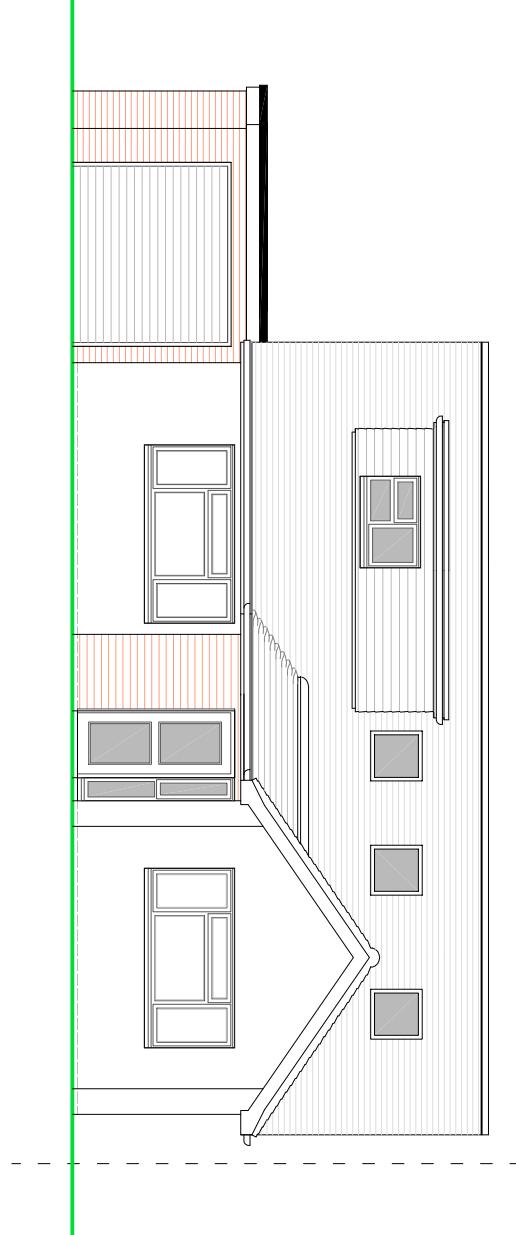

NOTES

ROOF - Interlocking concrete tiles to pitched roof to match and felted flat roof coverings elsewhere.

WALLS - Face brick to match existing.

WINDOWS - White PVC framed double glazed units.

DOORS - White PVC framed double glazed units.

SIDE ELEVATION

