


ABBREVIATIONS (where applicable)

AV	Air Valve	MH	Manhole Cover
BK	Brick	MK	Marker
BL	Bollard	MS	Milestone
BS	Bus Stop	MT	Meter
BT	British Telecom	MY	Mercury
CB	Control Box	OH	Overhead
C/B	Close Boarded	PAV	Paving
CL	Cover Level	PB	Post Box
CLK	Chainlink	PE	Pipe
CO	Column	PM	Parking Meter
Conc	Concrete	P/R	Post and Rail
CP	Catch Pit	PT	Post
CPS	Concrete Paving Slabs	P/W	Post and Wire
CATV	Cable Television	RE	Rodding Eye
DC	Drainage Channel	RET	Retaining
DP	Drain Pipe	RS	Road Sign
EC	Electricity Cover	RSJ	Rolled Steel Joist
ER	Earthing Rod	SC	Stop Cock
FB	Flower Bed	SK	Soakaway
FE	Fence	SP	Signpost
FH	Fire Hydrant	ST	Silt Trap
FL	Floor Level	SV	Stop Valve
FP	Flag Pole	SVC	Security Video Camera
GP	Gate Post	TCB	Telephone Call Box
GV	Gas Valve	TK	Tank
GY,G	Gully	TL	Traffic Light
HT	Height	TP	Telegraph Pole
IC	Inspection Cover	UG	Underground
IL	Invert Level	UTF	Unable To Trace Further
IN	Interceptor	UTL	Unable To Lift
I/R	Iron Railings	VP	Vent Pipe
KO	Kerb Outlet	WL	Water Level
LB	Litter Bin	WM	Water Meter
LP	Lamp Post	WO	Wash Out

# ATRAM ARCHITECTURE

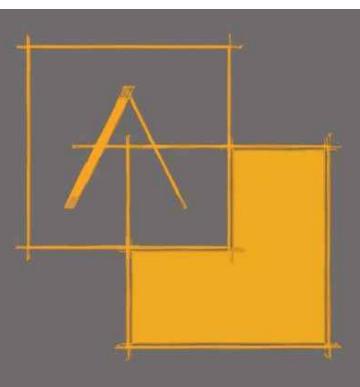

24 Kyoto Court | Bognor Regis | West Sussex | PO21 2UL  
 t. 01243 820303  
 m. 07834 175378  
 e. joe@atramarchitecture.co.uk  
 w. www.atramarchitecture.co.uk

CIAT Chartered Practice - No F4642

Client	Peter Breskal		
Job title	Sea Crest, 19 Nyewood Lane Bognor Regis, PO21 2QB Change of Use Application		
Drawing title	Site Block Plan		
Drawn JNG	Date 07.01.26	Checked JNG	Date 07.01.26
Job N°. 26.01	Scale at 1:100	Drawing N°. 02	Rev. .
Status FOR PLANNING			

No. 21

NYEWOOD LANE

No. 19

No. 17

Site Block Plan (No change proposed)

Scale 1:100

SCALE BAR 1:100