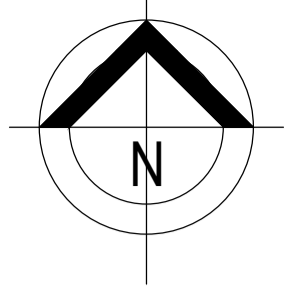

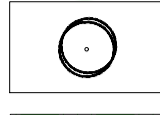

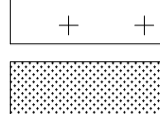

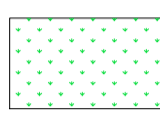
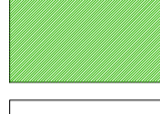





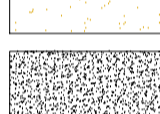
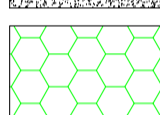
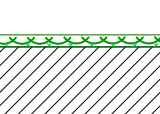
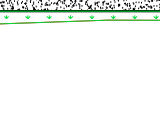
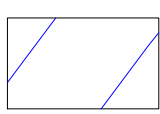
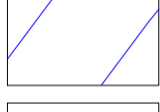

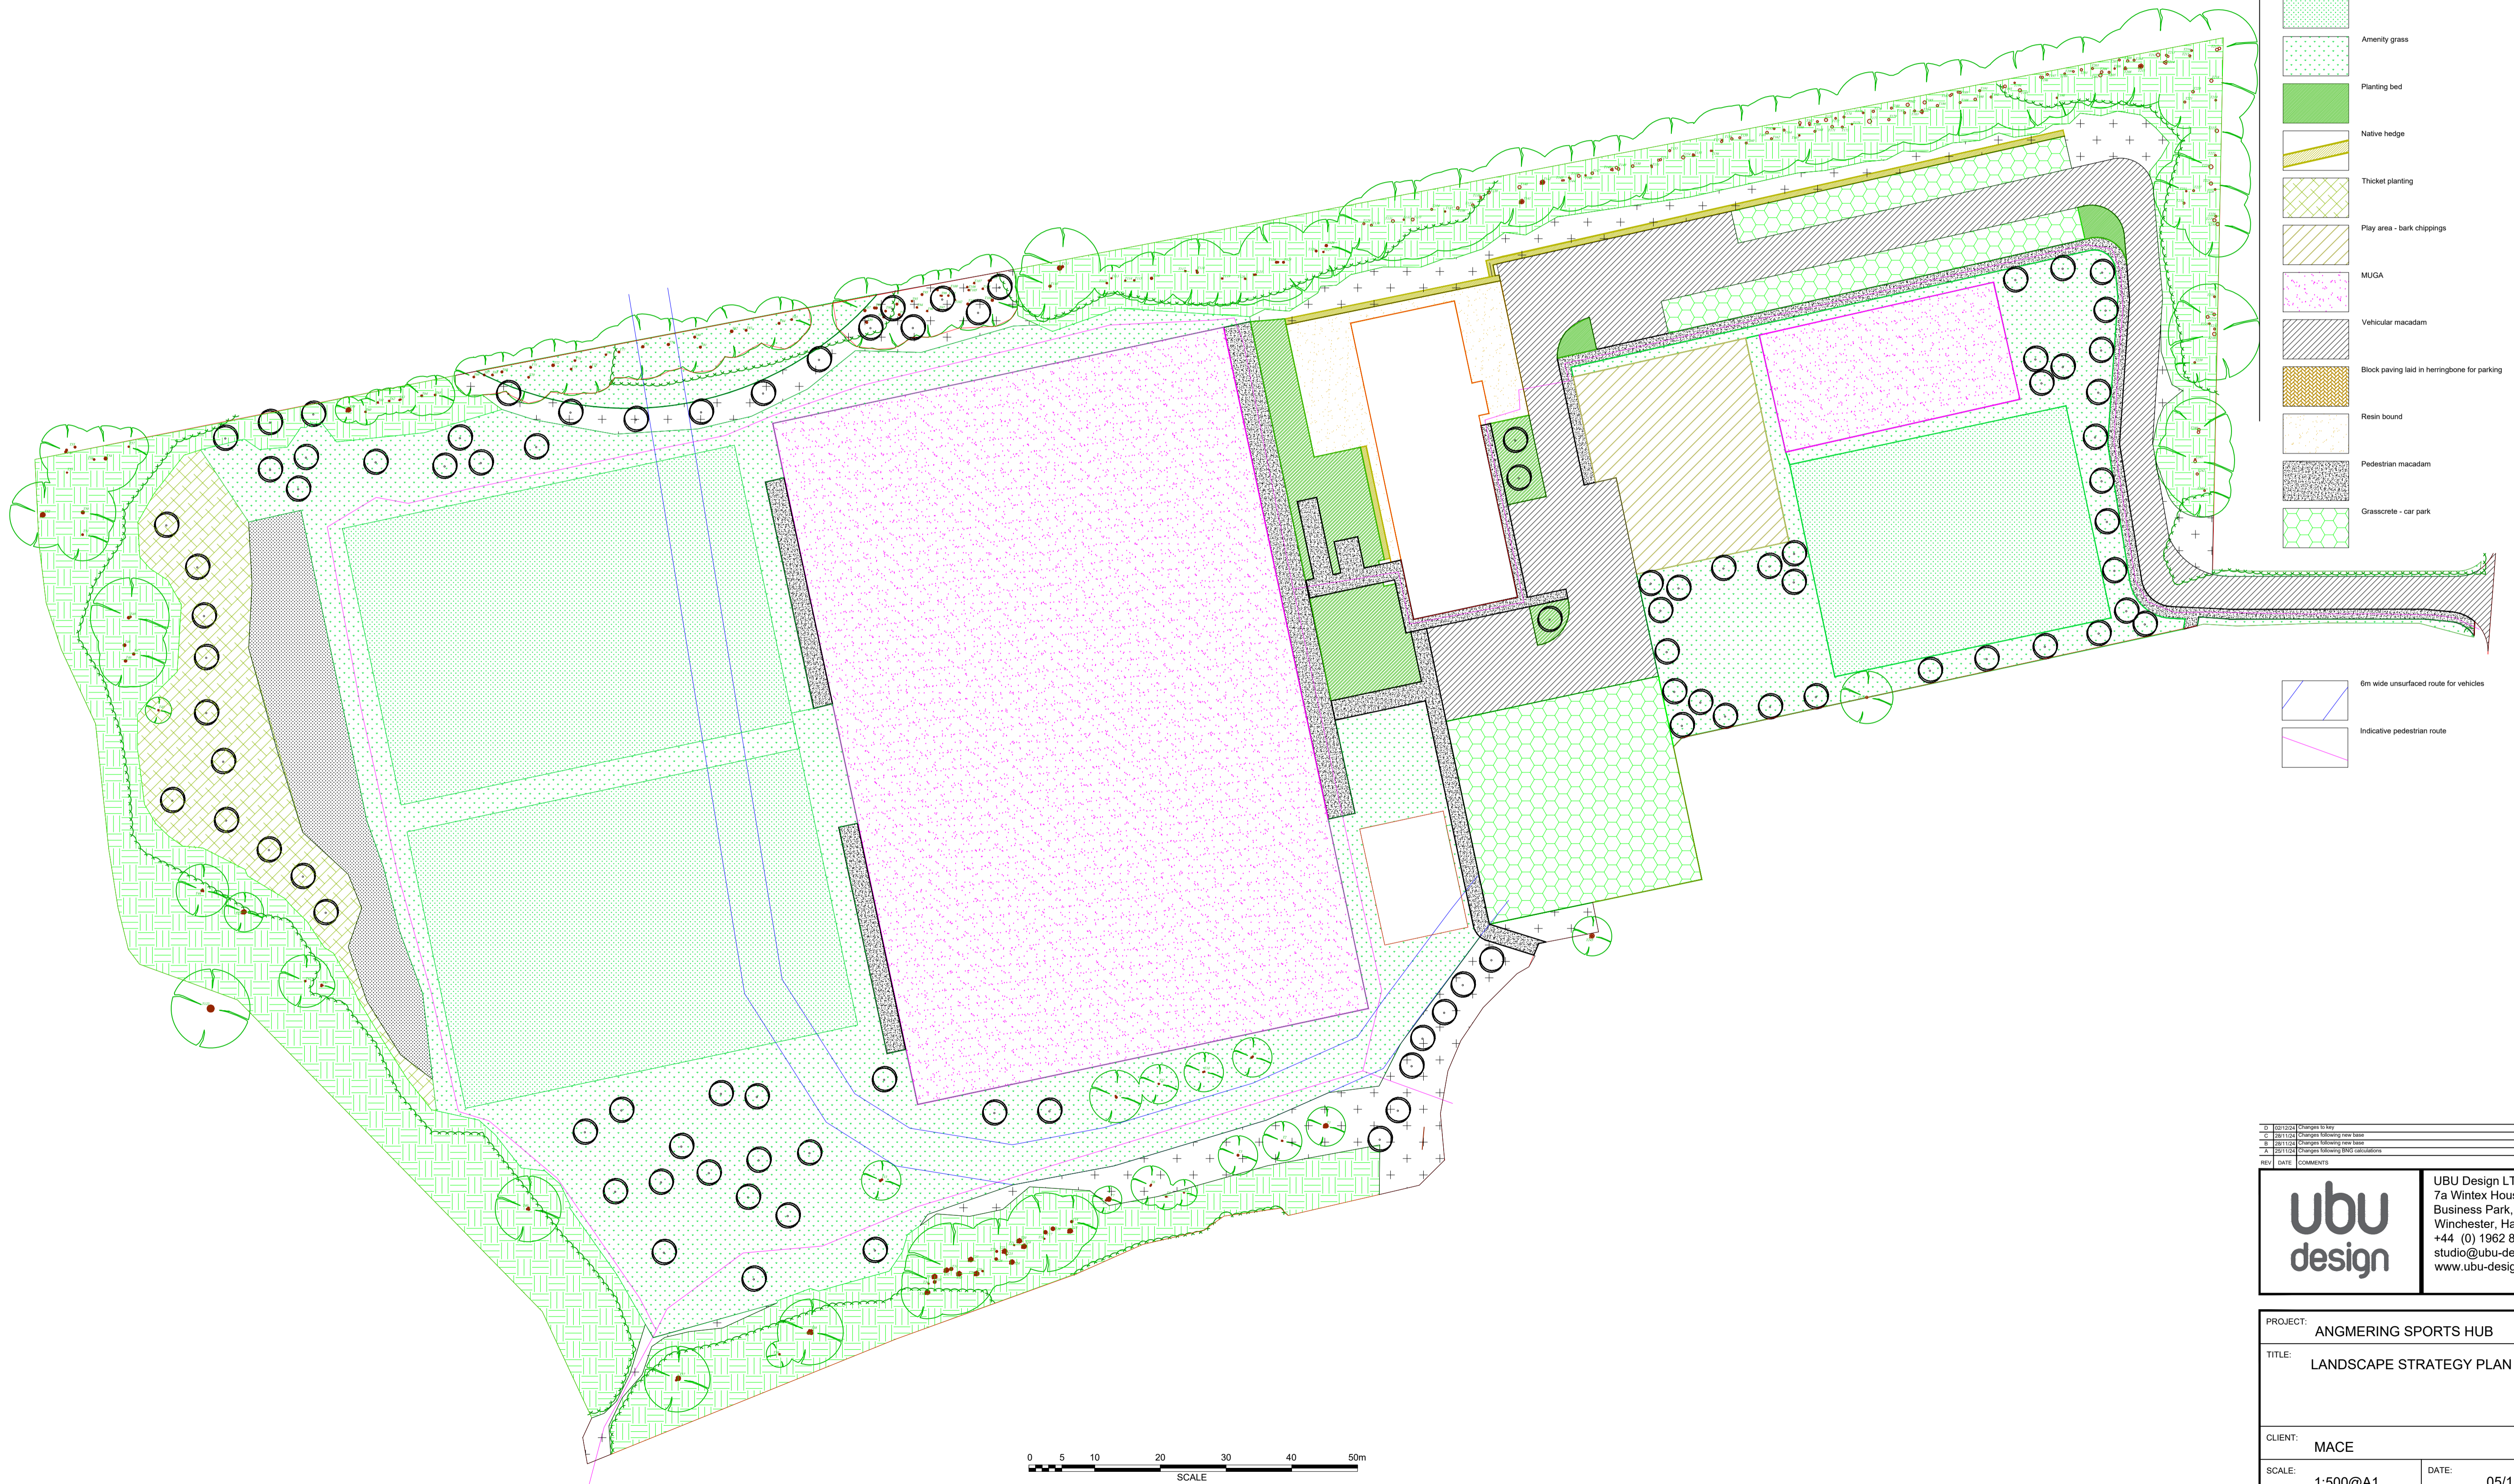


NOTE: This drawing is the copyright of UBU Design LTD, all rights reserved.
 Do not scale from this drawing, except for planning purposes only. All dimensions/levels to be checked. UBU Design LTD accept no liability for any expense loss or damage of whatsoever nature and however arising from any variation made to this drawing or in the execution of the work to which it relates which has not been referred to them and their prior approval obtained.



- LEGEND**
-  Existing tree / vegetation to be retained (as shown on survey)
 -  Proposed tree
 -  Existing vegetation to be retained
 -  Wildflower - woodland and hedgerow mix
 -  Wildflower - wetland mix
 -  Sport pitch grass mix
 -  Amenity grass
 -  Planting bed
 -  Native hedge
 -  Thicket planting
 -  Play area - bark chippings
 -  MUGA
 -  Vehicular macadam
 -  Block paving laid in herringbone for parking
 -  Resin bound
 -  Pedestrian macadam
 -  Grasscrete - car park

-  6m wide un surfaced route for vehicles
-  Indicative pedestrian route



REV	DATE	COMMENTS	CHK	APP
01	20/11/24	Change to way	MLK	NU
02	20/11/24	Realign following new base	MLK	NU
03	20/11/24	Change following new base	MLK	NU
04	20/11/24	Realign following MUGA construction	MLK	NU

	UBU Design LTD 7a Wintex House, Easton Lane Business Park, Easton Lane, Winchester, Hants, SO23 7RQ +44 (0) 1962 856 008 studio@ubu-design.co.uk www.ubu-design.co.uk
	PROJECT: ANGMERING SPORTS HUB TITLE: LANDSCAPE STRATEGY PLAN

CLIENT:	MACE		
SCALE:	1:500@A1	DATE:	05/11/2024
JOB NO:	5057	DWG NO:	5057-GA-1000
STATUS:	DRAFT	REV:	D

