


# Arun Sports Hub


## Creation of an Artificial Grass Pitch

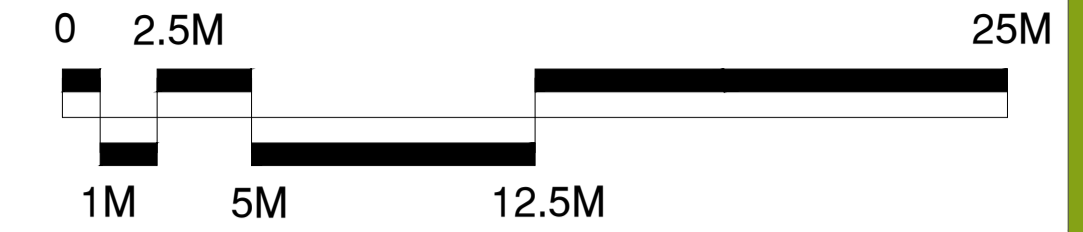


**SSL**  
SURFACING STANDARDS LIMITED  
SPORTS PITCH CONSULTANTS

CONSULTANTS  
Surfacing Standards Ltd  
Office: 2, Ankerage House,  
Rush Hall, Copplaham, LE15 9WY  
01530 400 012

- DO NOT SCALE FROM DRAWING. ALL DIMENSIONS TO BE CHECKED ON SITE PRIOR TO COMMENCEMENT OF WORKS.
- THIS DRAWING IS COPYRIGHT TO SURFACING STANDARDS LTD. ALL PERSONNEL SHOULD BE AWARE OF THE HEALTH AND SAFETY PLAN WHICH IS RETAINED IN THE SITE MANAGERS OFFICE.
- 

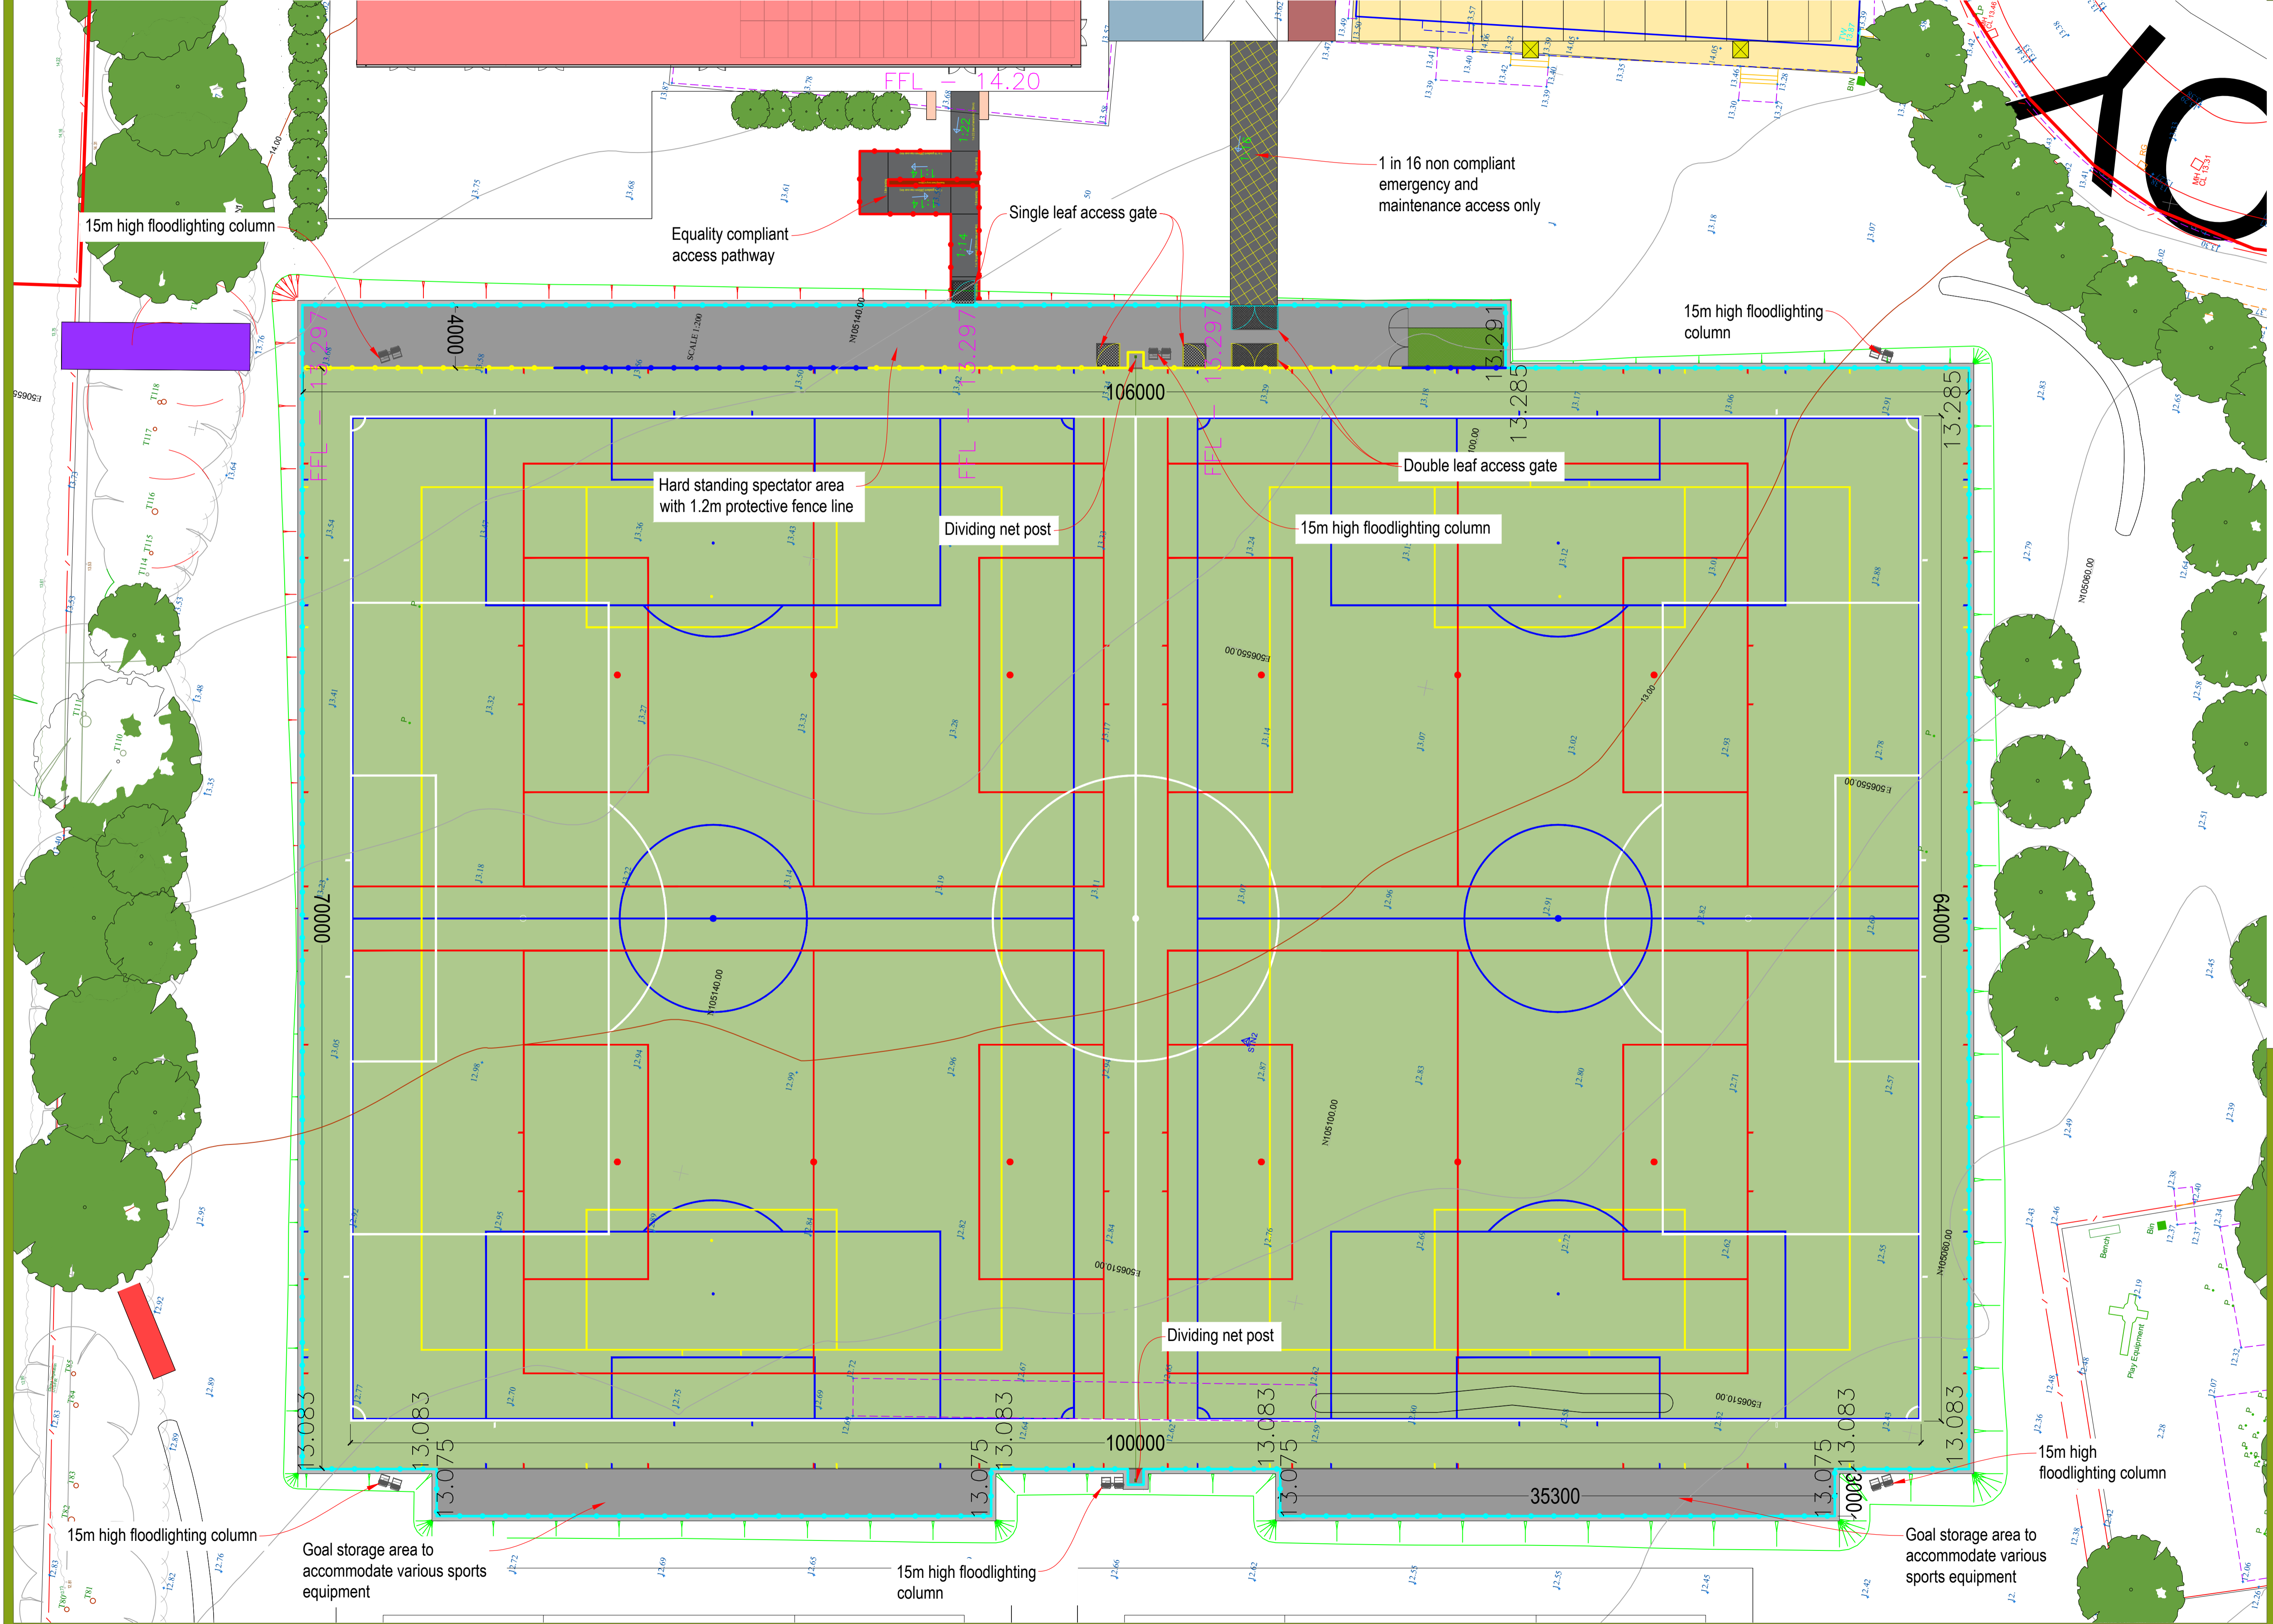

- Artificial Turf Playing Area
  - Footpaths & Hard Standing Areas
  - 4.5m High Fence Line
  - 2m High Fence Line
  - 1.2m High Fence Line
- Notes:  
Line markings to accommodate:  
1Nr. 11v11 100x64m (white)  
2Nr. 9v9 63.8x46m\* (blue)  
2Nr. 55x37m (yellow)  
4Nr. 37x27m (red)
- \*Smaller than recommended size but acceptable for FA match play

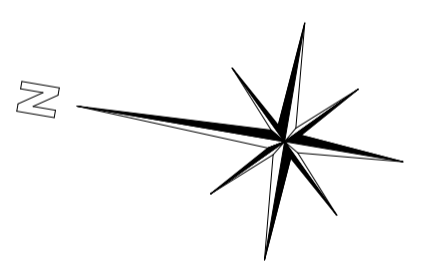

|     |                               |     |          |
|-----|-------------------------------|-----|----------|
| 02  | PLANNING ISSUE - ramp updated | WB  | 13/12/24 |
| 00  | PLANNING ISSUE                | ME  | 04/11/24 |
| REV | DESCRIPTION                   | REV | CK DATE  |



|   |          |      |  |
|---|----------|------|--|
| AUTHOR  |          | ME   |  |
| TITLE   |          |      |  |
| Arun Sports Hub<br>Creation of an Artificial Grass Pitch<br>Proposed AGP Plan |          |      |  |
| PROJECT   | SCALE    | SIZE |  |
| SSL3355   | 1:200    | A1   |  |
| DRAWING NO  | REVISION |      |  |
| 01  | 02       |      |  |