


Scale 1:50

Joist will be sitting on wall plate which has plate straps every 1.2m on either side of windows.

Carl Moffatt
Maggie Myles

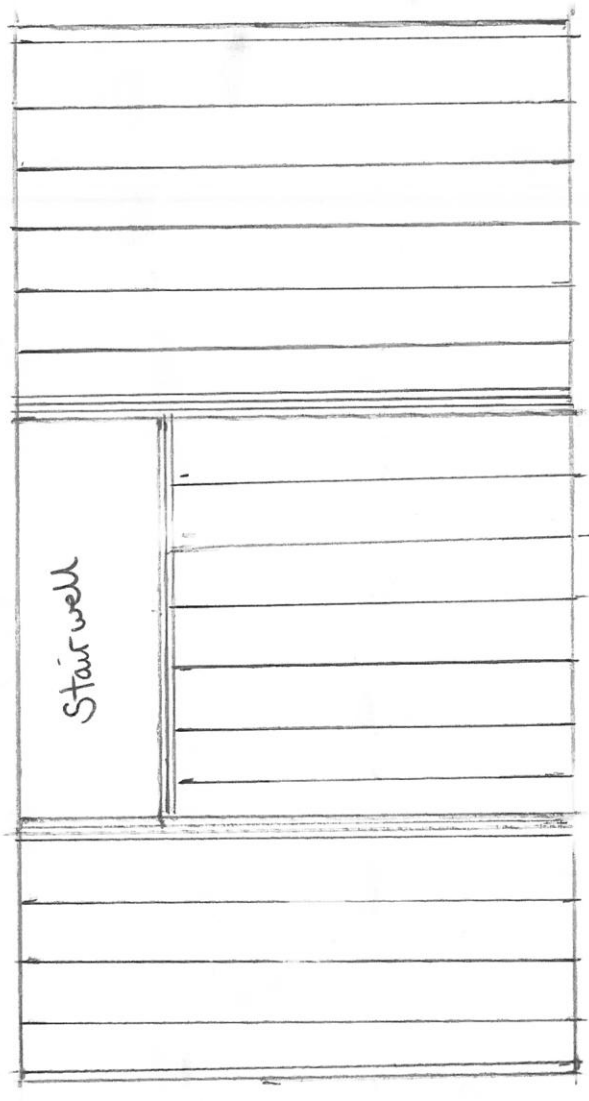

Key:

- Single C24 joist I
- Double C24 joist II
- Triple C24 joist III