



Bin Store with hard standing and wooden fenced enclosure

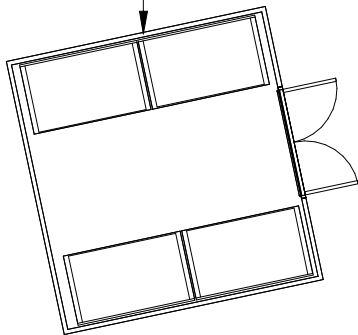

Floor Plan


1 : 100

Bin Store with hard standing and wooden fenced enclosure

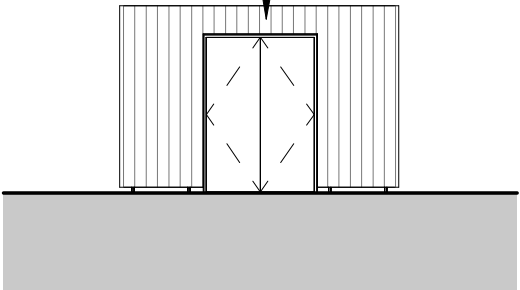


Front Elevation

1 : 100

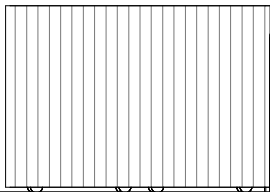


Left Elevation

1 : 100

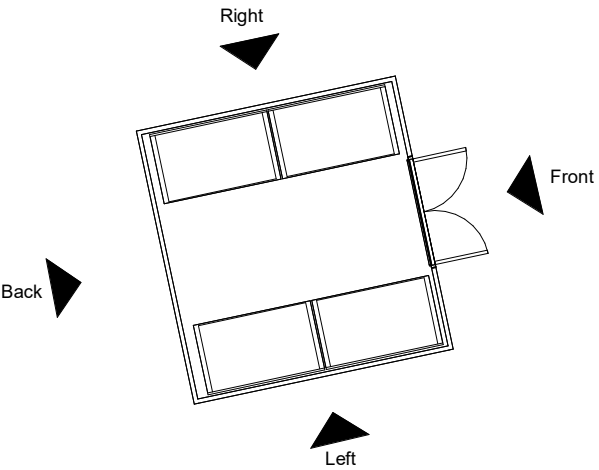


Elevation Key

1 : 100

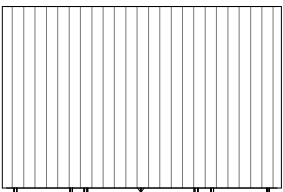

Back Elevation

1 : 100

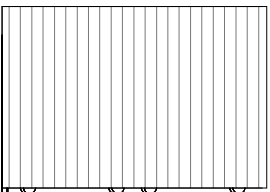

Right Elevation

1 : 100


No.	Note
1	All dimensions to be verified on site by GENERAL CONTRACTOR prior to any work, setting out or shop drawings being prepared.
2	Drawings not to be scaled. Work to figured dimensions only.
3	© copyright SAUNDERS BOSTON LIMITED. All rights reserved. This drawing remains the property of SAUNDERS BOSTON LIMITED at all times and may not be reproduced or copied in whole or in part without their prior written consent.
4	This drawing and related specifications are for use only in the stated location.
5	This drawing is to be read in conjunction with all other Consultants drawings and specifications.
6	Drainage has not been surveyed and any/all pipe locations and below ground drainage runs are indicative.
7	It is assumed that all works will be carried out by a competent contractor who will be working, where appropriate, to an approved method statement.

Scale 1:100

0 1 2 3 5m



P01	First Issue	09.11.24	MC	MP
No.	Revision	Date	Chk	Auth

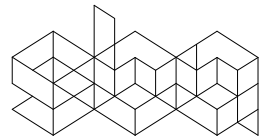

**Saunders
Boston
Architects**

Eastern Gate House, 119 Newmarket Road,
Cambridge CB5 8HA
T:01223 367733
office@saundersboston.co.uk

The Generator, The Gallery, King's Wharf
The Quay, Exeter EX2 4AN
T:01392 348627
www.saundersboston.co.uk

STAGE 3

SBA Project Code	Drawn MC	Date	12/09/24
2072	Checked MP		

Client
Arun District Council

Job
Angmering Sports Hub

Drawing Title
Bin Store

Scale	Revision
1 : 100@ A3	P01

project	originator	zone	level	type	role	number
2072	-SBA	-XX	-S1	-DR	-A	-5021