


# Arun Sports Hub

## Creation of an Artificial Grass Pitch

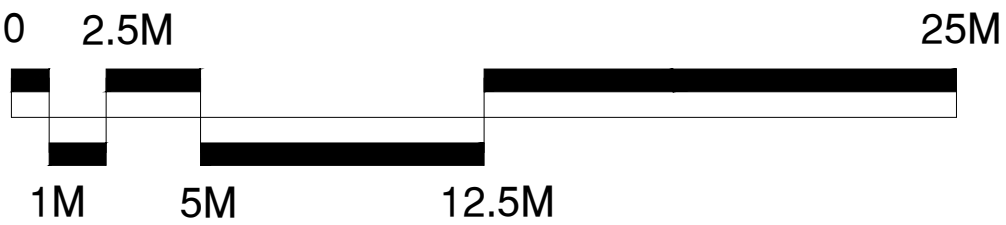

**SSL**  
SURFACING STANDARDS LIMITED  
SPORTS PITCH CONSULTANTS

CONSULTANTS  
Surfacing Standards Ltd  
Office 2, Birmingham House,  
Kings Road, Liphrogh, LE19 9WY  
01530 400 072

1. DO NOT SCALE FROM DRAWING. ALL DIMENSIONS TO BE CHECKED ON SITE PRIOR TO COMMENCEMENT OF WORKS.  
2. THIS DRAWING IS A COPY OF THE SURFACING STANDARDS LTD. ALL PERSONNEL SHOULD BE AWARE OF THE HEALTH AND SAFETY PLAN WHICH IS RETAINED IN THE SITE MANAGER'S OFFICE.

- Artificial Turf Playing Area
- Footpaths & Hard Standing Areas
- 4.5m High Fence Line
- 2m High Fence Line
- 1.2m High Fence Line

Notes:

Line markings to accommodate:



1Nr. 11v11 100x64m (white)

2Nr. 9v9 63.8x46m\* (blue)

2Nr. 55x37m (yellow)

4Nr. 37x27m (red)

\*Smaller than recommended size but acceptable for FA match play

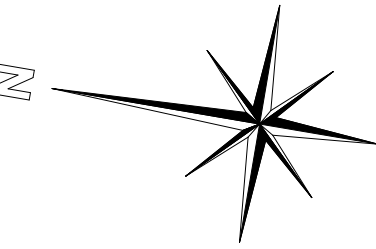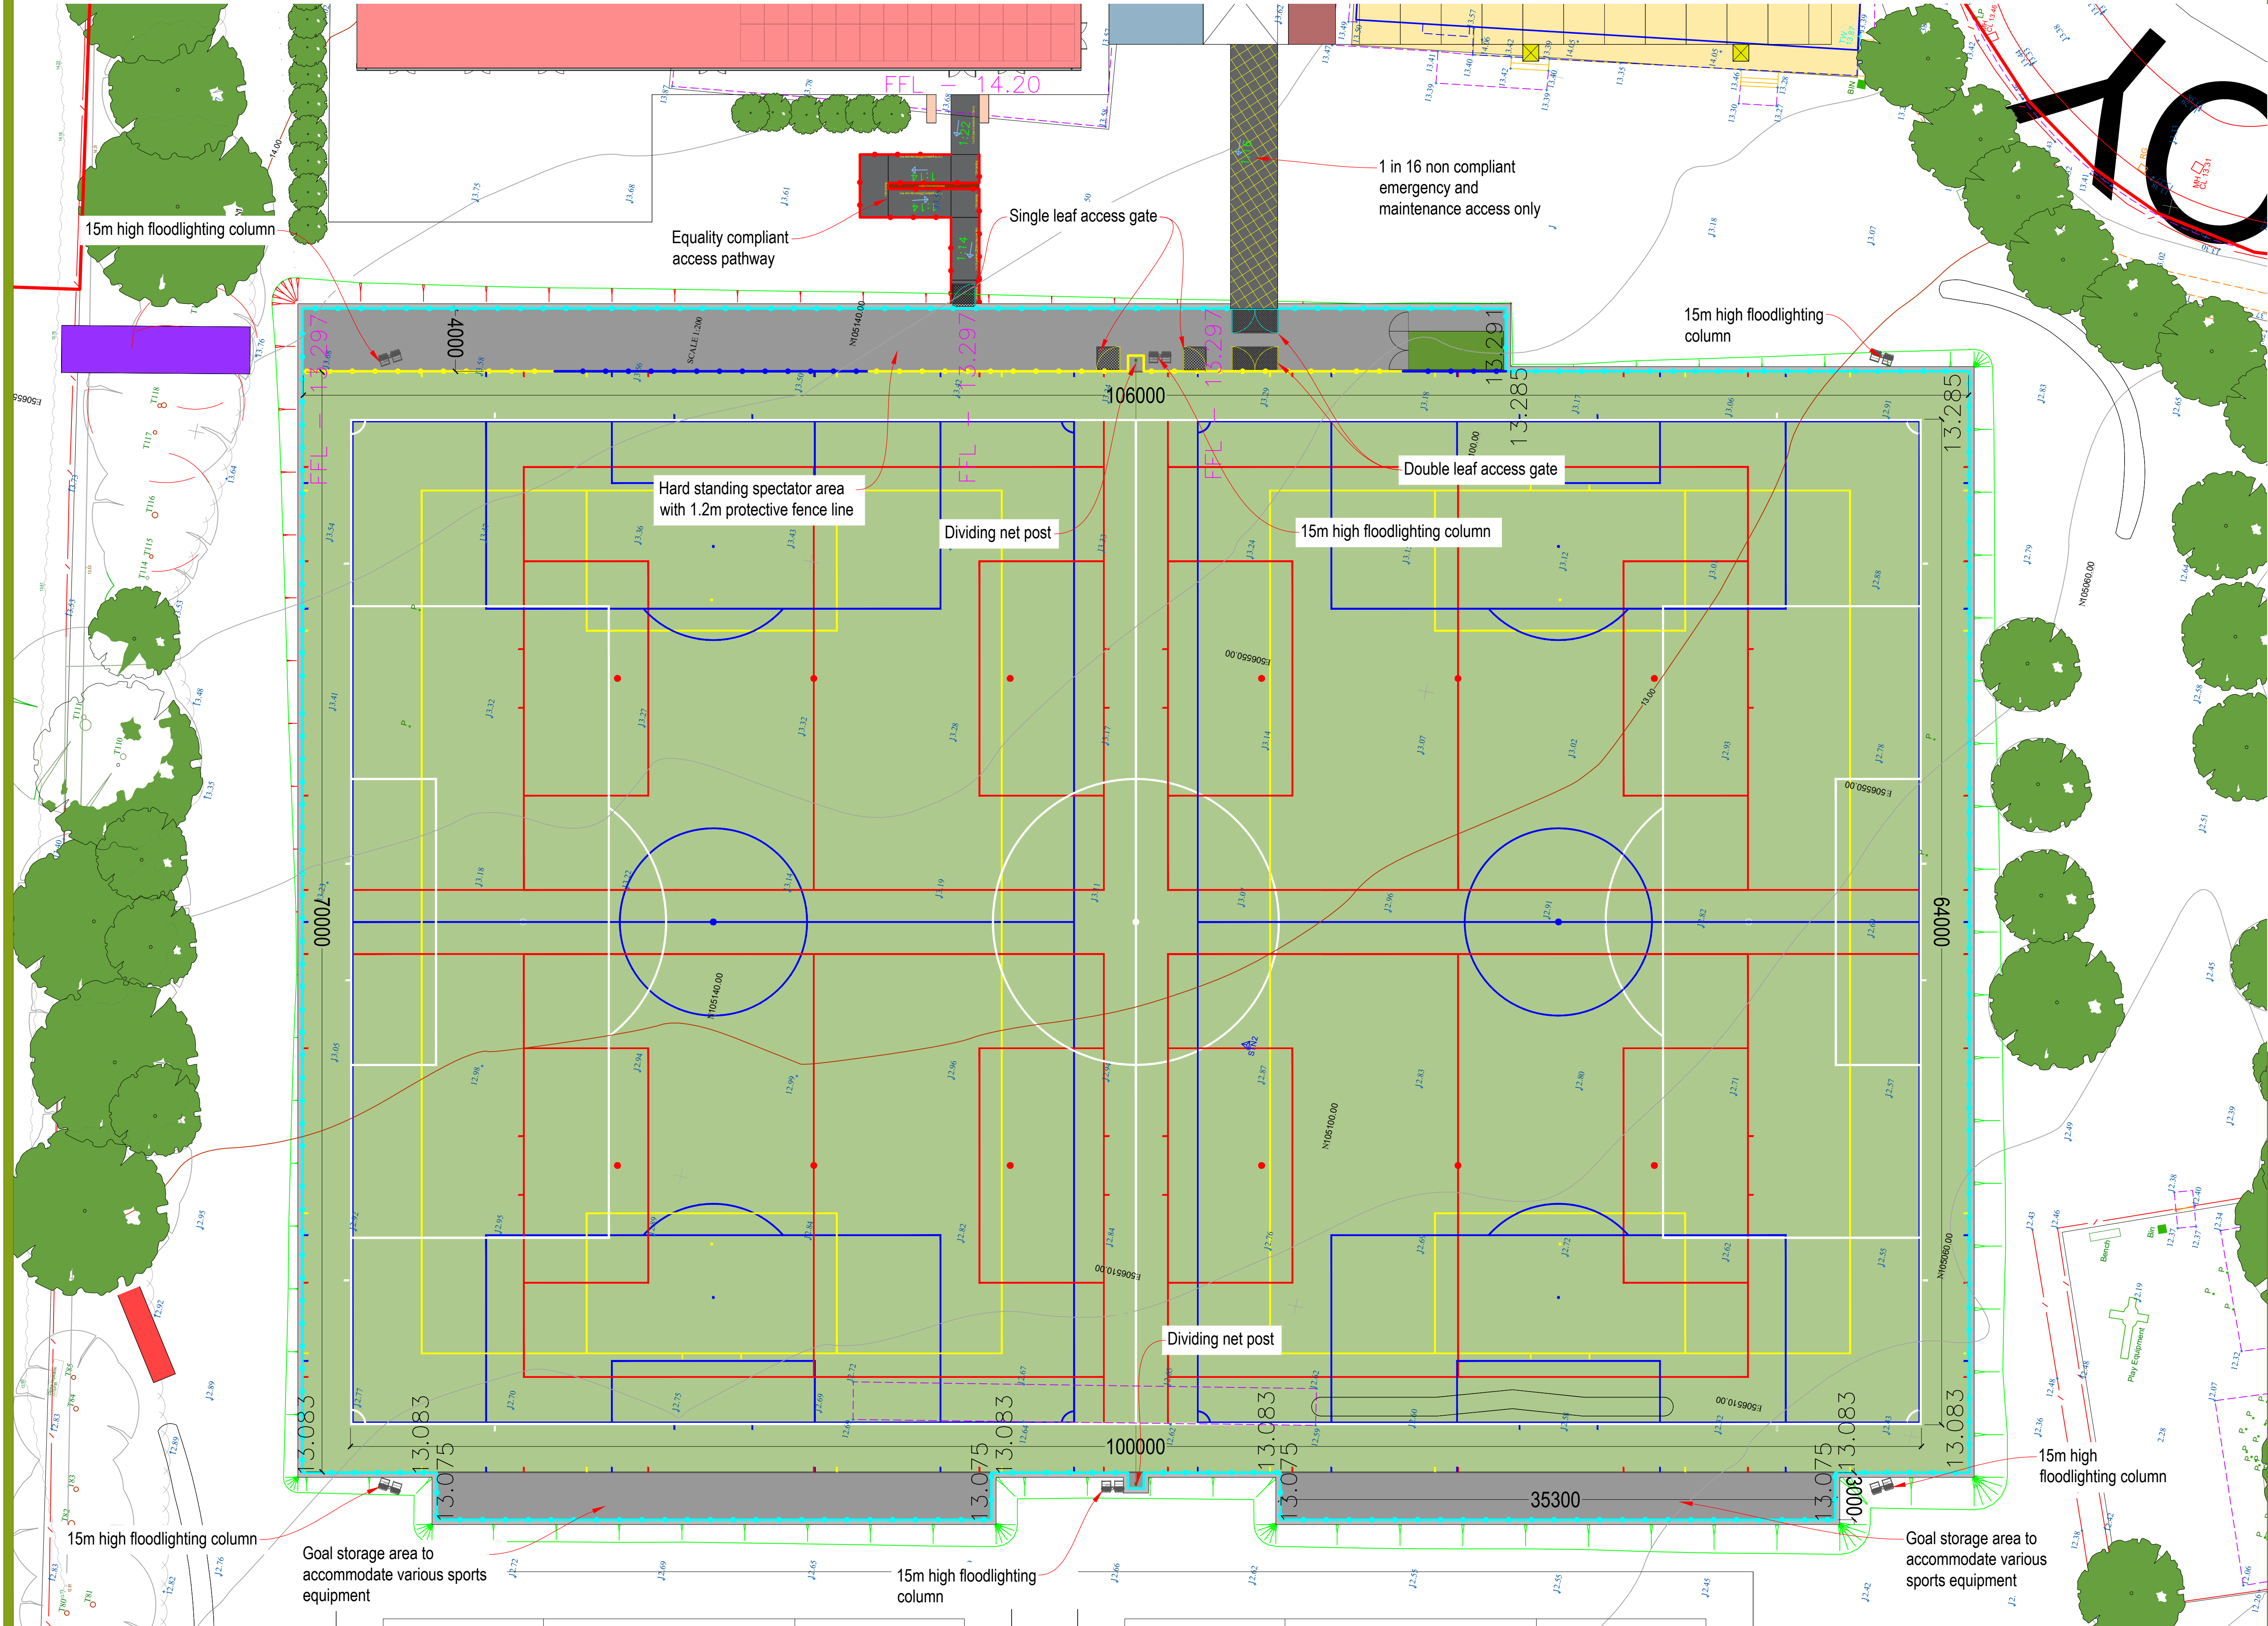

02	PLANNING ISSUE - ramp updated	WB	13/12/24
00	PLANNING ISSUE	ME	04/11/24
REV	DESCRIPTION	REV	CK DATE

**SSL**  
Surfacing Standards Limited  
SPORTS PITCH CONSULTANTS

AUTHOR  
ME

TITLE  
Arun Sports Hub  
Creation of an Artificial Grass Pitch  
Proposed AGP Plan

PROJECT  
SSL3355

SCALE  
1:200

SIZE  
A1

DRAWING No  
01

REVISION  
02