


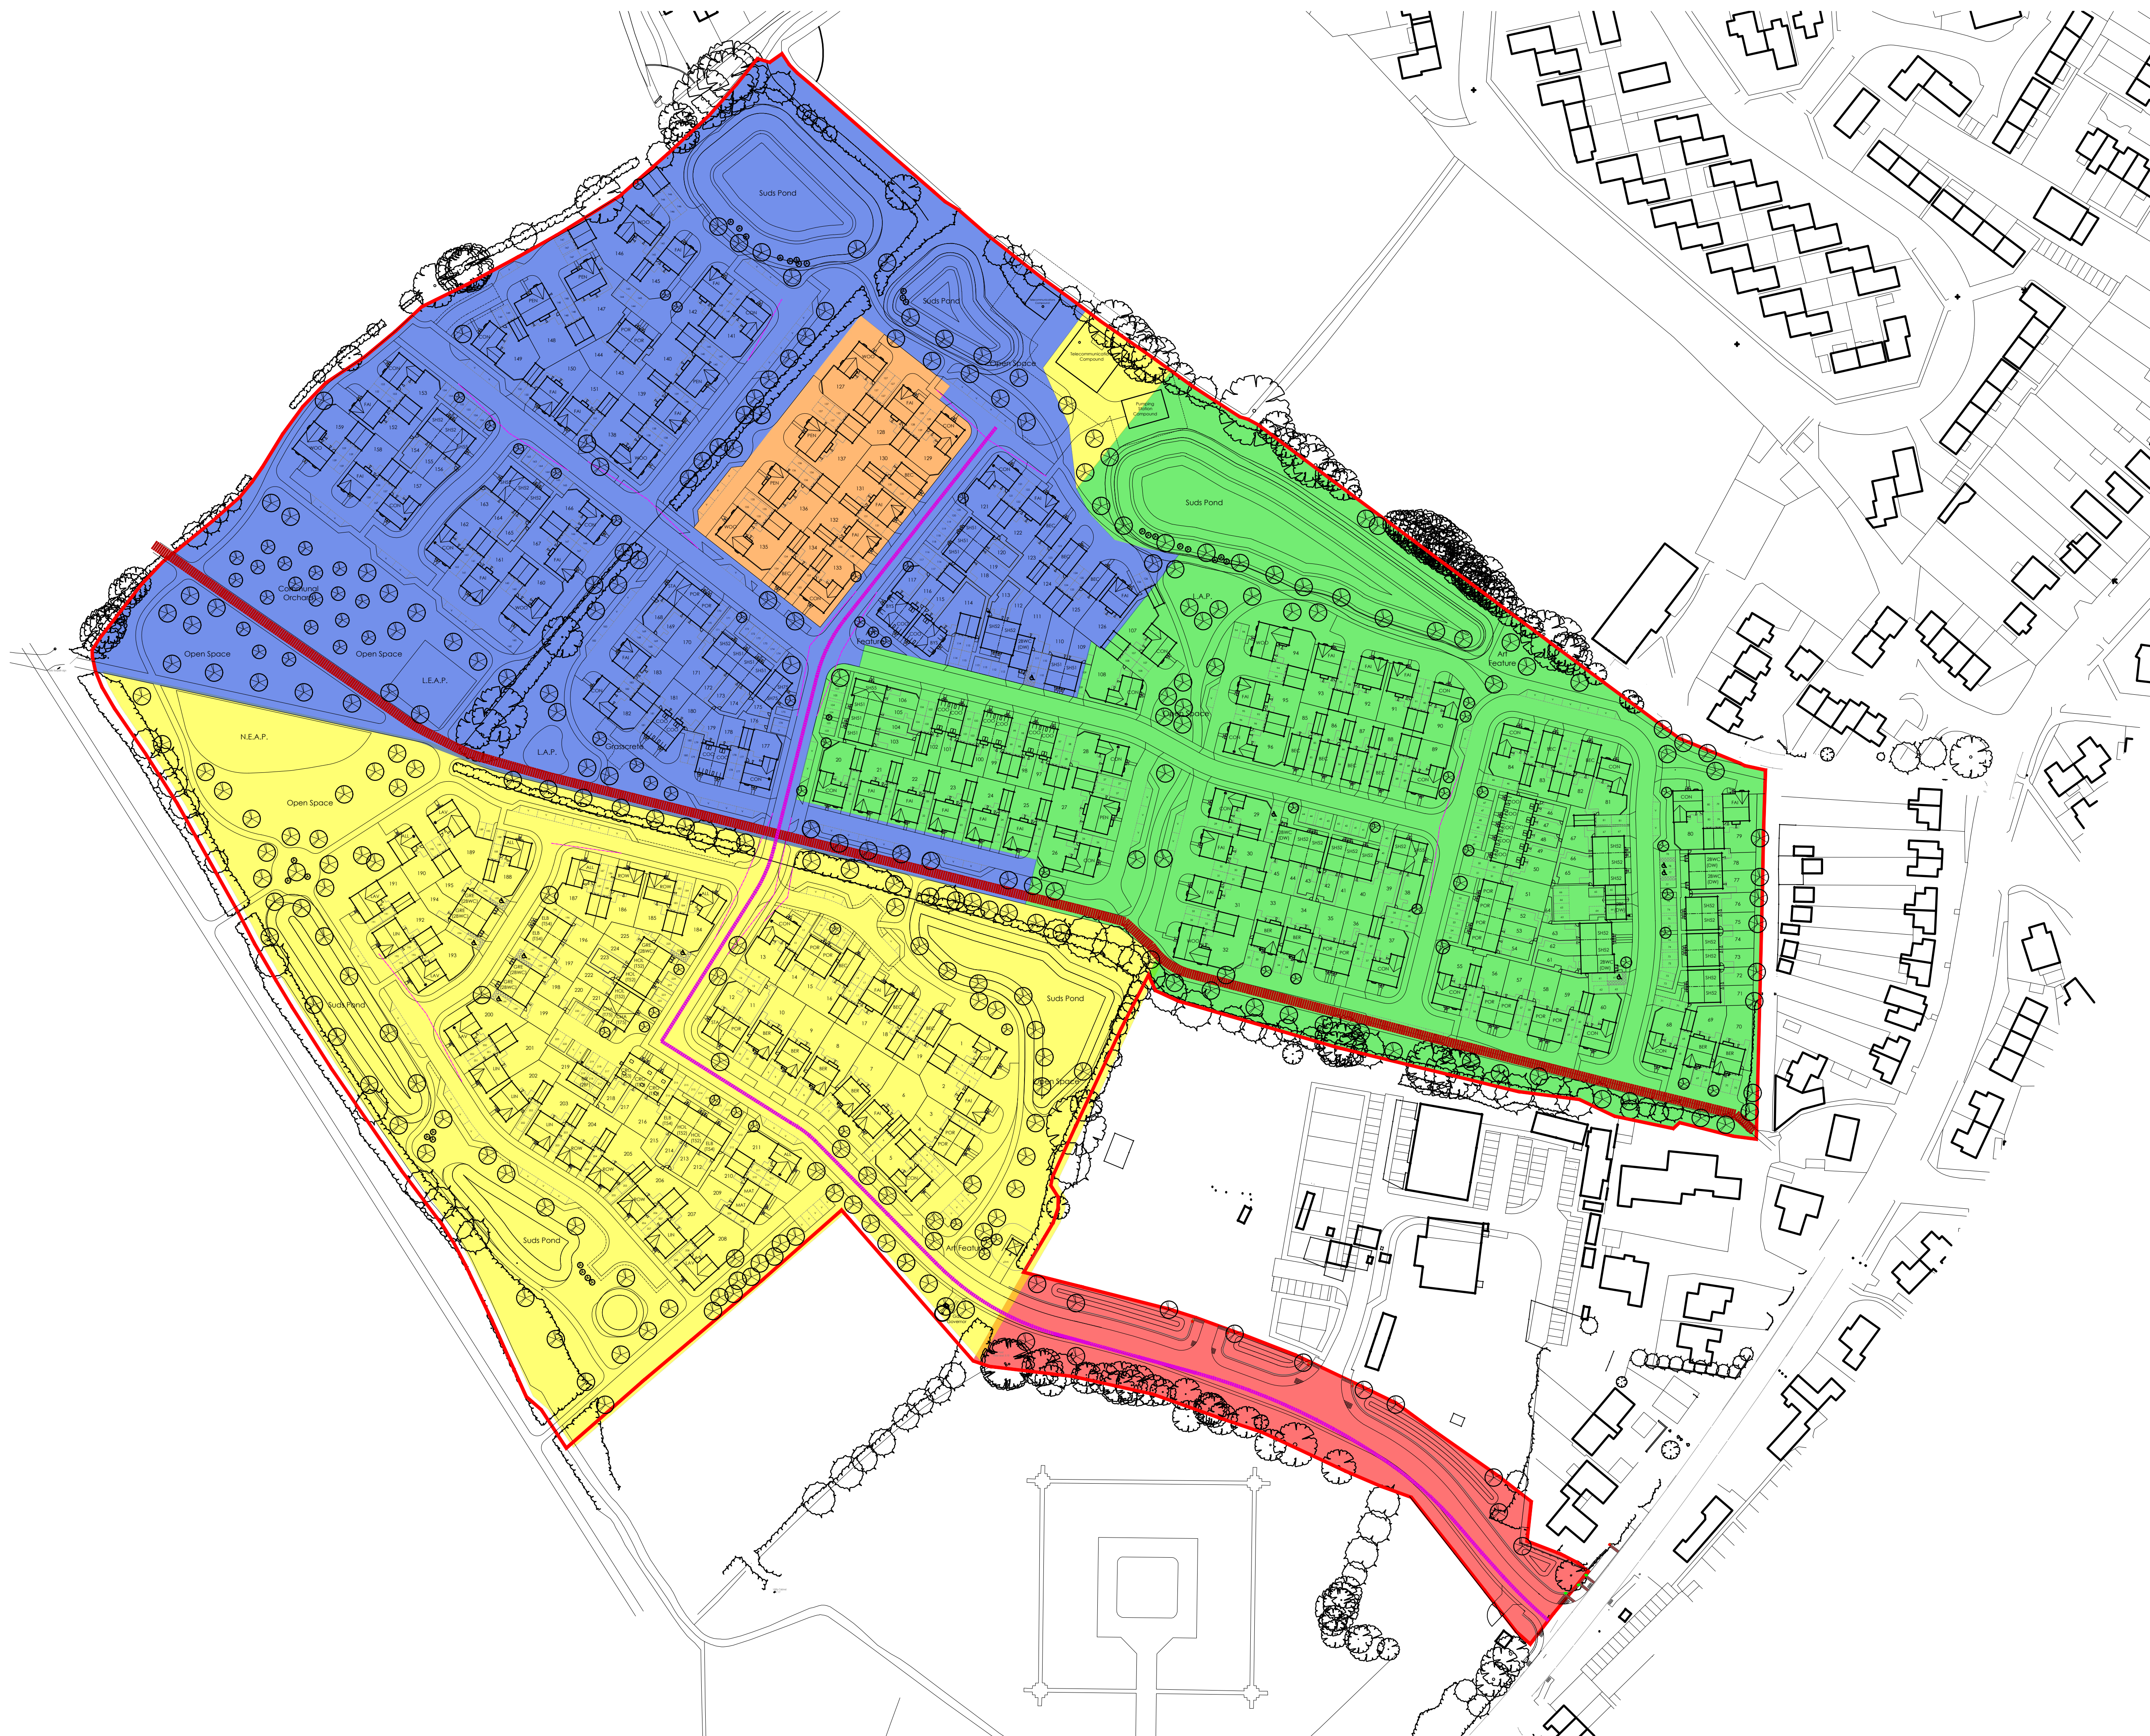

Rev	Date	Drawn	Checked
-	20/03/23	LB	
	FIRST ISSUE		
A	27/04/23	LB	
	UPDATED IN LINE WITH SITE LAYOUT REV. N.		
B	28/04/23	LMB	
	UPDATED IN LINE WITH SITE LAYOUT REV. P.		
C	02/06/23	PH	
	UPDATED IN LINE WITH SITE LAYOUT REV. Q.		
D	29/04/23	LB/LD	
	UPDATED IN LINE WITH SITE LAYOUT REV. V.		
E	10/07/23	LB/LD	
	UPDATED IN LINE WITH SITE LAYOUT REV. Y.		
F	13/07/23	LB/LD	
	UPDATED IN LINE WITH SITE LAYOUT REV. Z.		
G	08/08/24	LB/LD	
	UPDATED IN LINE WITH SITE LAYOUT REV. AA.		
H	09/08/24	LB	
	UPDATED IN LINE WITH SITE LAYOUT REV. AB.		
J	03/09/24	LB	
	UPDATED IN LINE WITH SITE LAYOUT REV. AD.		
K	15/10/24	LB	
	UPDATED IN LINE WITH SITE LAYOUT REV. AE.		
L	22/10/24	LB	
	UPDATED IN LINE WITH SITE LAYOUT REV. AF.		

Legend

- | | |
|---|---------------------------------|
|  | Phase 1 |
|  | Phase 2 |
|  | Phase 3 |
|  | Phase 4 |
|  | Phase 4B |
|  | Main Spine Road to Pump Station |
|  | Public Right of Way |

Project:
NURSERY FIELDS
LAND NORTH OF CHALCRAFT LANE
BERSTED

Drawing Title:
PHASING PLAN

