



PLANNING DRAWINGS

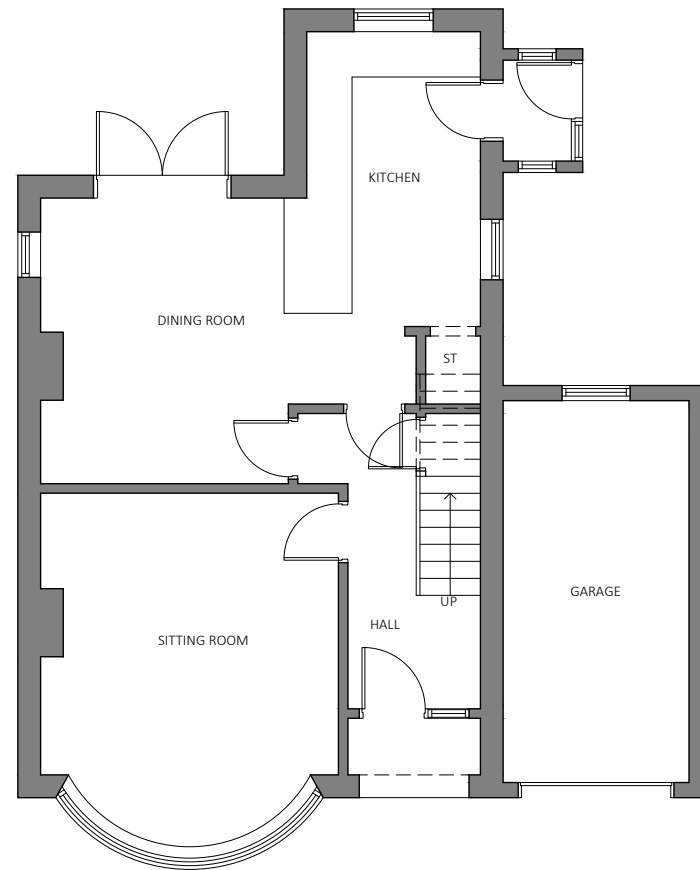

EXISTING GROUND FLOOR PLAN
1:50

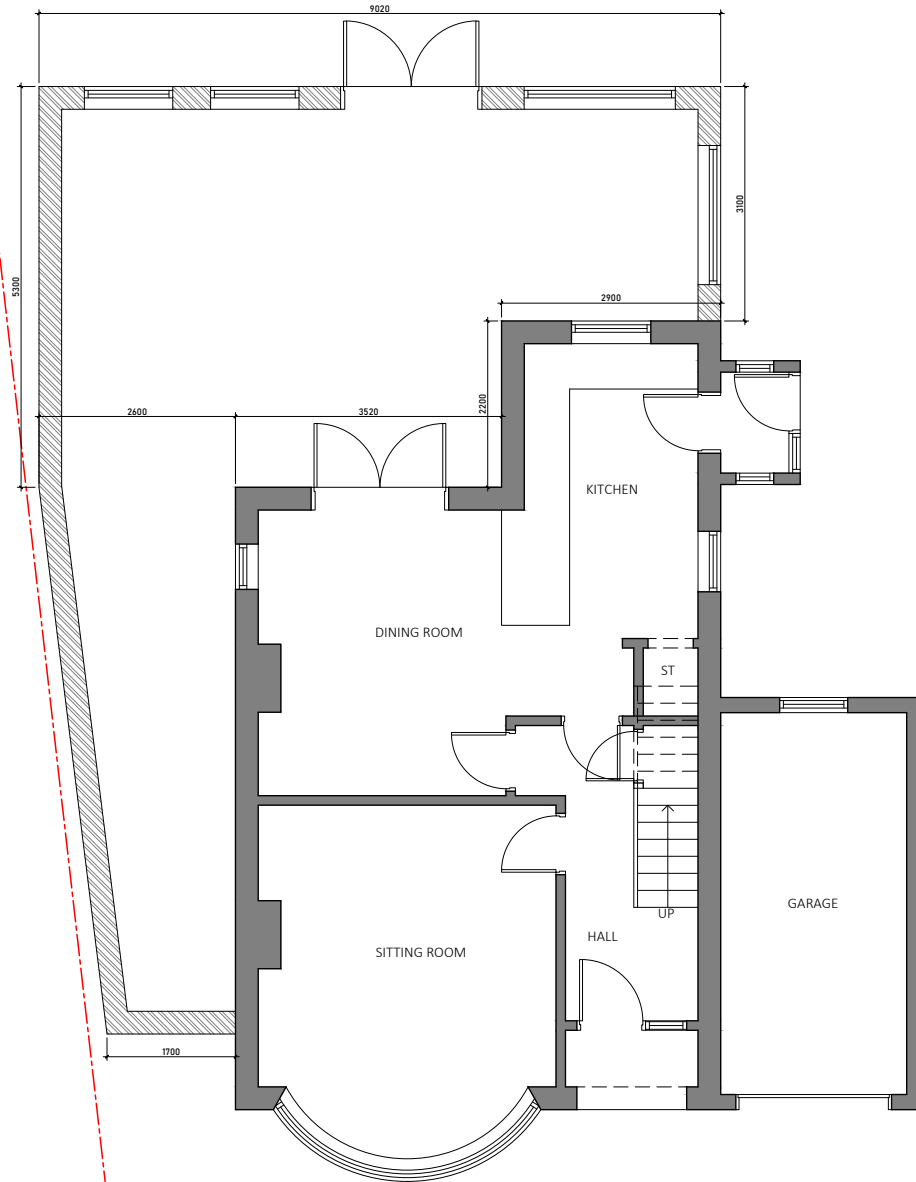

PROPOSED GROUND FLOOR PLAN
1:50

ADDRESS	40 Greencourt Dr, Bognor Regis PO21 5EU, UK
TITLE	FLOOR PLANS
PROJECT STATUS	PLANNING DRAWINGS
DATE	JAN 2026
REVISION	
SCALE	As Indicate @A1
SHEET No.	WD001
REFERENCE	0010/20/FA
DRAWN BY	

1:100

