



Typical Image

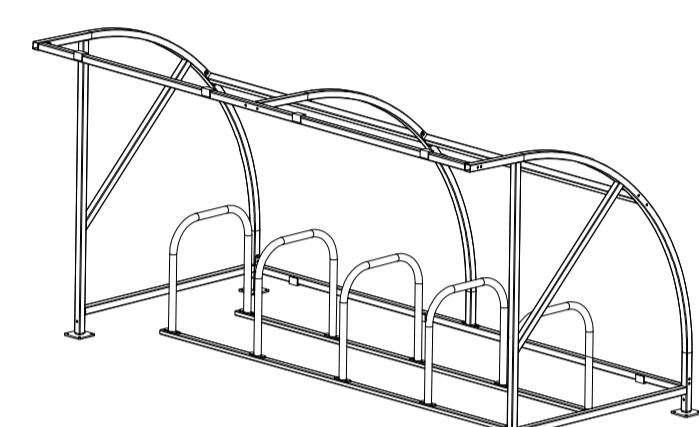

Cycle Shelter 3D View

Note
Total 70 No. Cycle Parking Spaces

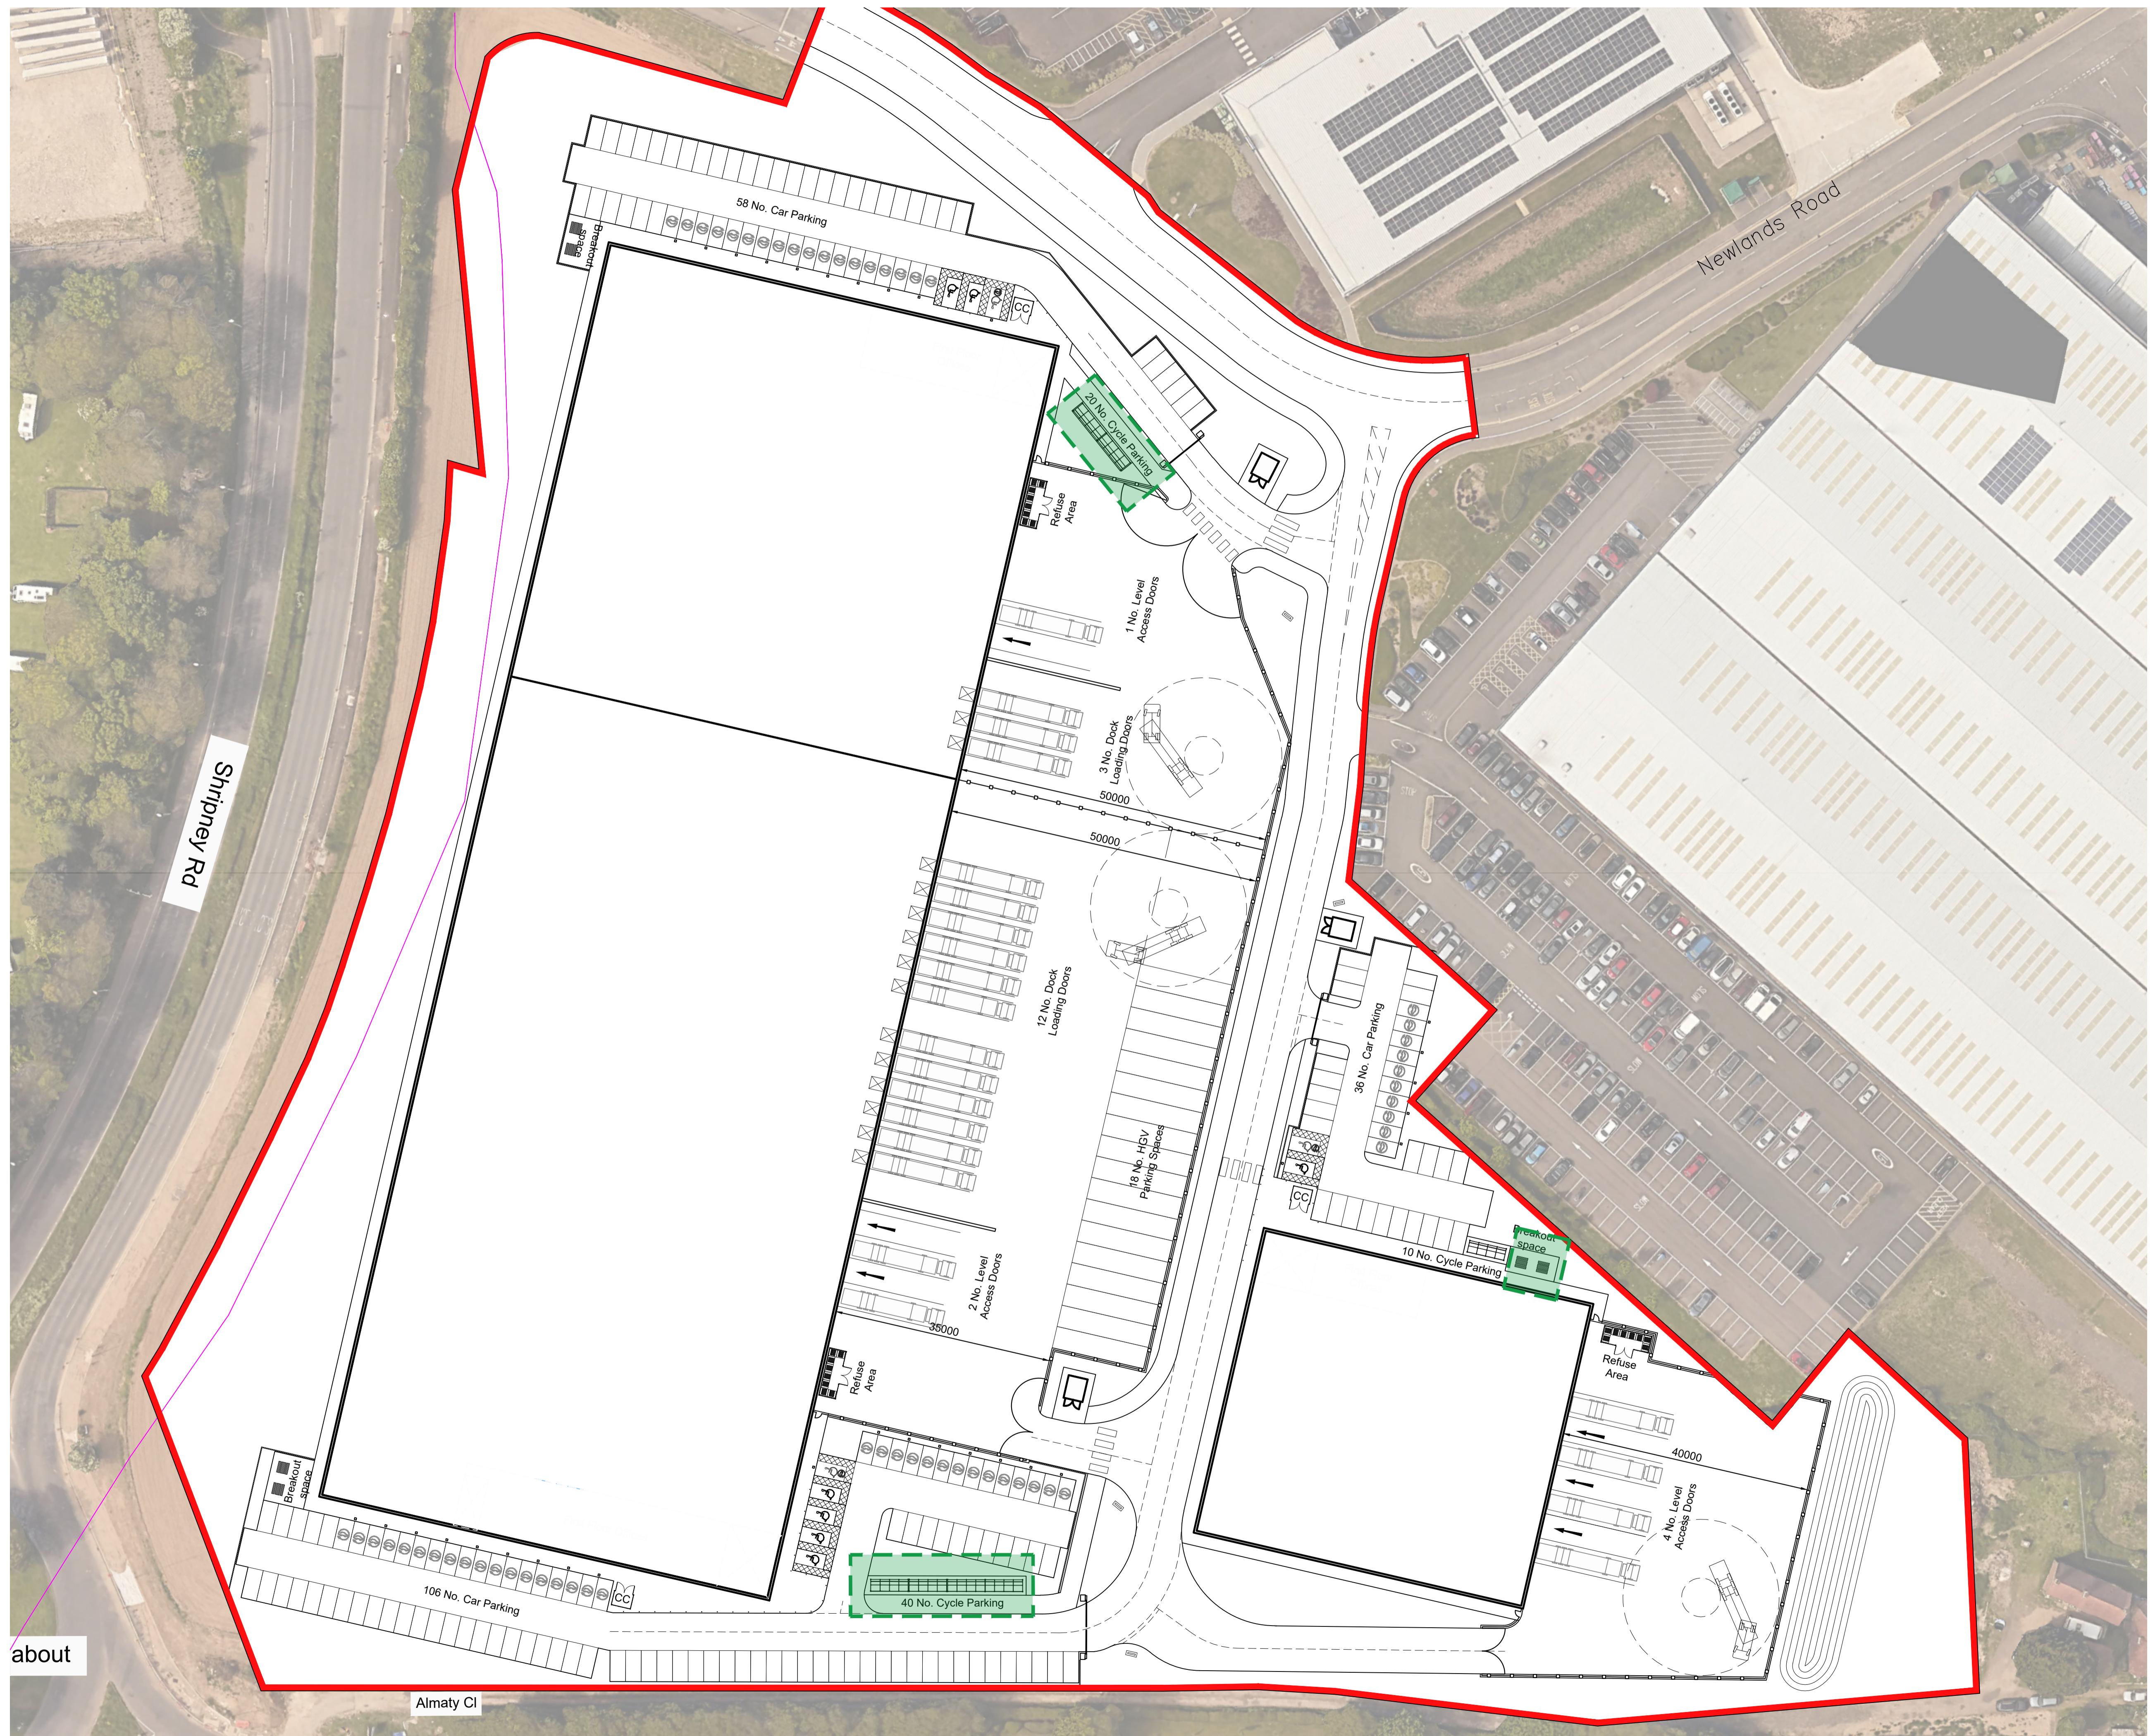

P02 Revised to suit redline boundary. LAH AJL 31.10.24
P01 Initial Planning Issue AMQ AJL 25.10.24
rev amendments by ckd date

Oldlands Farm Phase 3, Newlands Road, Bognor Regis

Cycle Shelter Details

LOD 1 LOI 1

PANATTONI

umc
architects

Newark Beacon, Cafferata Way, Newark, Nottinghamshire NG24 2TN
+44 (0)1636 653027 info@umcarchitects.com

RIBA PoV Stage: 3 - Spatial Coordination
Document Suitability: S1
Drawn / Checked: AMQ / AJL
Date: 27/09/2024
Scale: 1:500 A1
UMC Project Number: 23381
Document Reference: 23361 - UMC - ZZZZ - SI - DR - A 0703 Drawing no: Revision: P02