


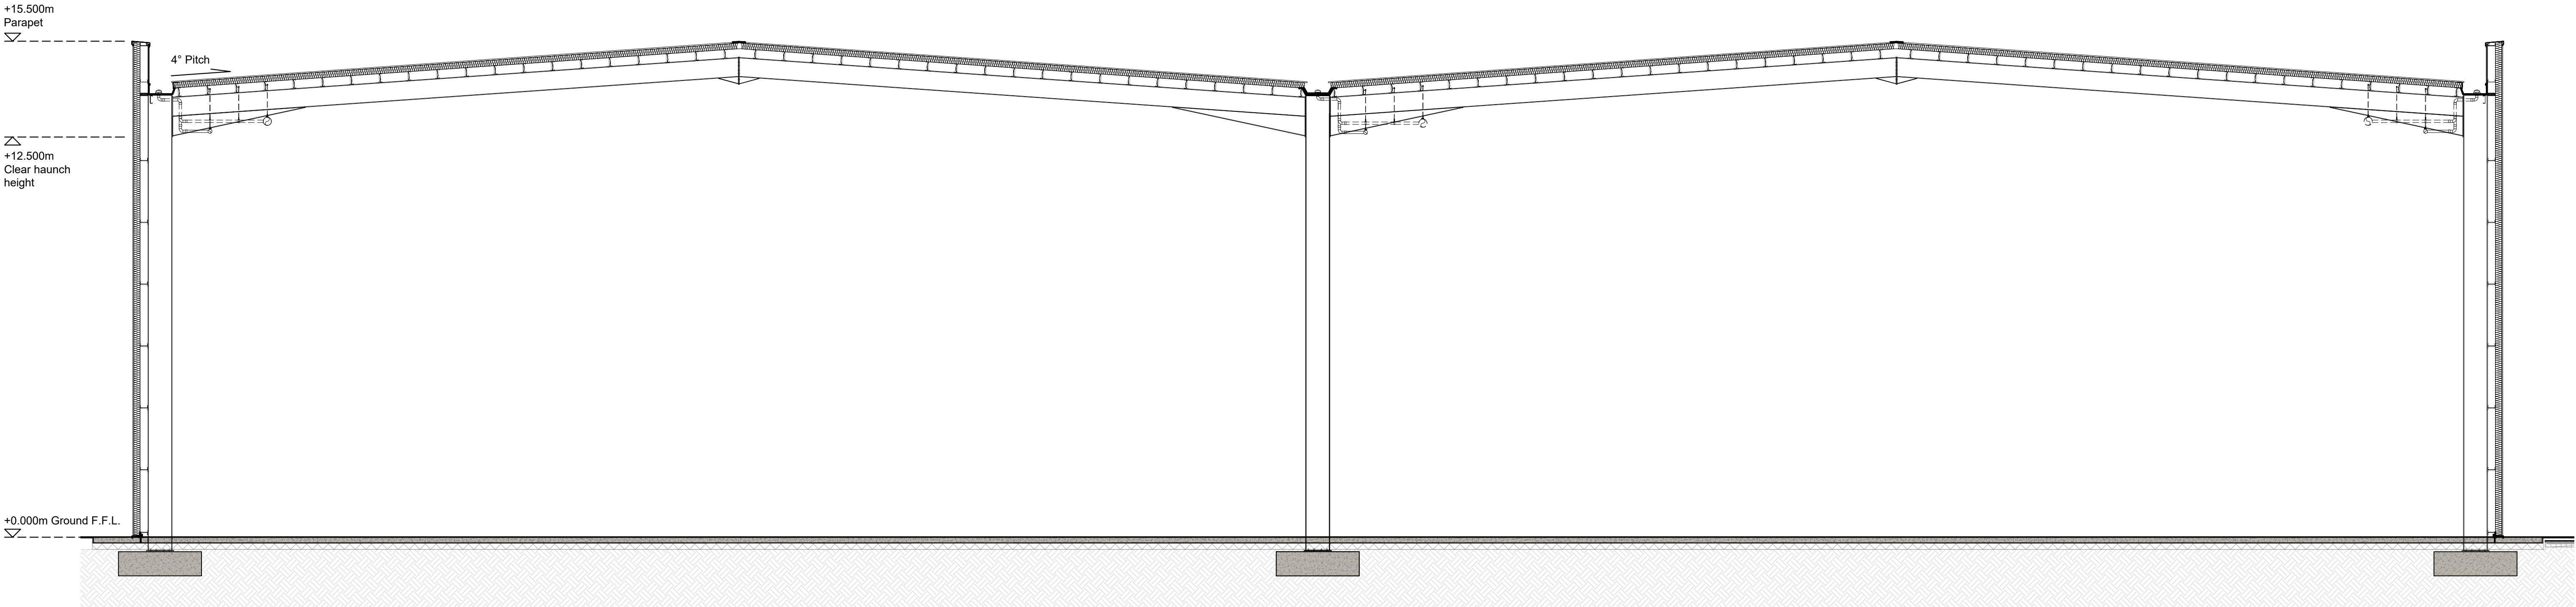

Warehouse Section
Scale 1:100

P01	Initial Planning Issue	AMQ	AJL	25/10/24
rev	amendments	by	ckd	date

Oldlands Farm Phase 3, Newlands Road, Bognor Regis
Units 2 & 3 Warehouse Section

LOD 1	LOI 1
-------	-------

PANATTONI



Newark Beacon, Cafferata Way, Newark, Nottinghamshire NG24 2TN
t. +44 (0)1636 653027 e. info@umcarchitects.com

RIBA PoW Stage:	2 - Concept Design
Document Suitability:	S1
Drawn / Checked:	AMQ / AJL
Date:	20/03/2024
Scale:	1: 250 A1
UMC Project Number:	23361
Document Reference:	Drawing no: Revision:
23361 - UMC - ZZZZ - SI - DR - A	1121 P01

5m SCALE 1:250