


Unit 1 First Floor Office Layout

Scale 1:50

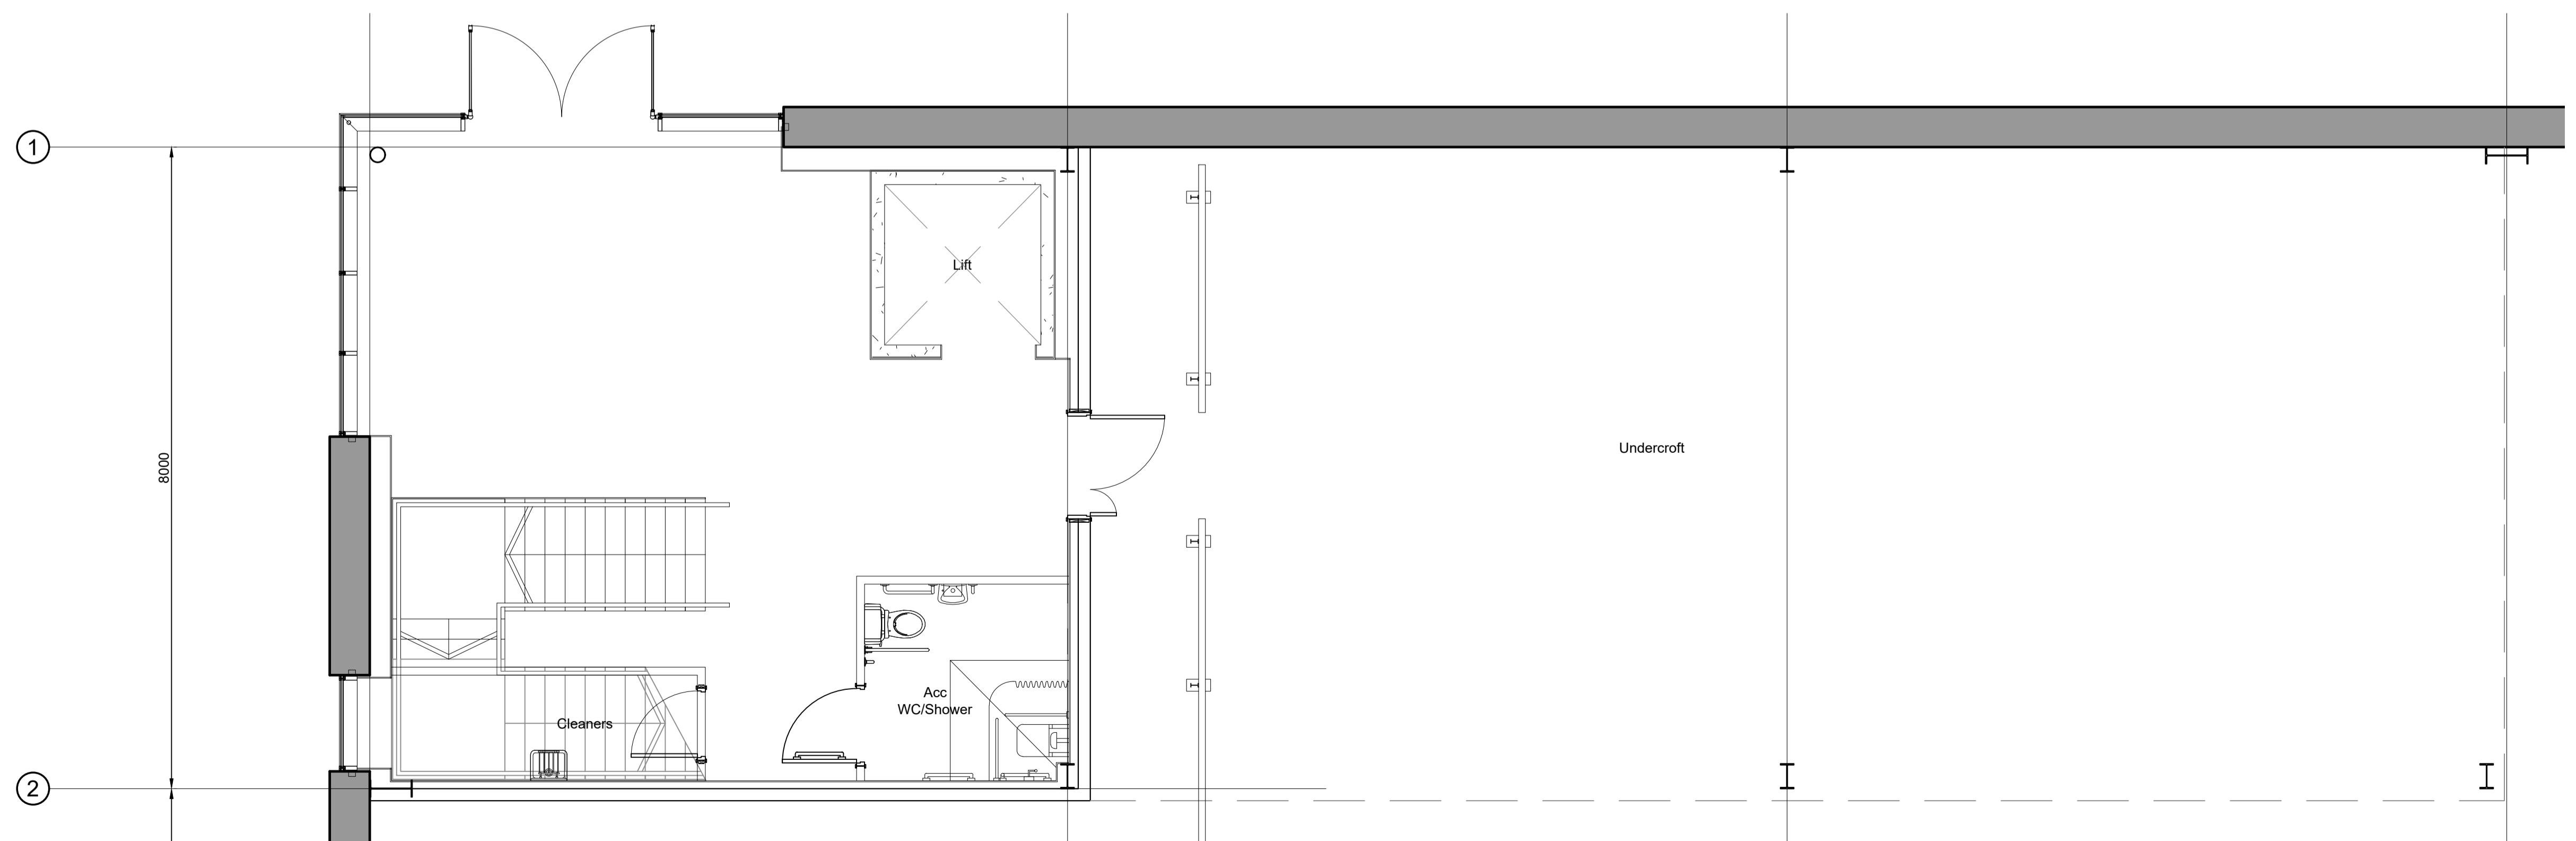

Unit 1 Ground Floor Office Layout

Scale 1:50

P02 Plans rationalised to reflect comments received on 21/02/25 from planning consultants. AMQ AJL 25/02/25

P01 Initial Planning Issue AMQ AJL 25/10/24
rev amendments by ckd date

Oldlands Farm Phase 3, Newlands Road, Bognor Regis
Unit 1 Office Layout

LOD 1 LOI 1

PANATTONI

umc
architects

Newark Beacon, Cafferata Way, Newark, Nottinghamshire NG24 2TN
+44 (0)1636 653027 info@umcarchitects.com

RIBA PoV Stage: 2 - Concept Design
Document Suitability: S1
Drawn / Checked: AMQ / AJL
Date: 20/03/2024
Scale: 1:50 A1
UMC Project Number: 23381
Document Reference: 23361 - UMC - ZZZZ - SI - DR - A 1002 Drawing no: Revision: P02

1m SCALE 1:50