


NOTE  
DO NOT SCALE FROM THIS DRAWING EXCEPT FOR PLANNING PURPOSES.  
ALL DIMENSIONS TO BE CHECKED ON SITE PRIOR TO COMMENCEMENT OF WORK. ALL DIMENSIONS RELATING TO SITE CONTRACTORS OR  
ALL DIMENSIONS ARE IN MILLIMETRES. ALL WORKS OR MATERIALS INDICATED ON THIS DRAWING ARE TO BE TO THE LATEST BRITISH STANDARDS  
AND ARE TO BE CARRIED OUT IN ACCORDANCE WITH THE RELEVANT CODES OF PRACTICE OR RELEVANT TRADE ASSOCIATIONS  
AND CONTRACTOR TO ADHERE TO THE DRAWINGS AND SPECIFICATIONS OF OTHER CONSULTANTS  
AND TO MAKE DUE ARRANGEMENTS FOR COMMUNICATION WITH ALL RELEVANT DRAWINGS AND SPECIFICATIONS OF OTHER CONSULTANTS  
AND DIFFERENCES TO BE BROUGHT TO THE ATTENTION OF BAQUUS GROUP PLC. IN DUE COURSE.

© THIS DRAWING IS THE PROPERTY OF BAQUUS GROUP PLC.

Ordnance Survey (c) Crown Copyright 2024  
All rights reserved. Licence number 100022432

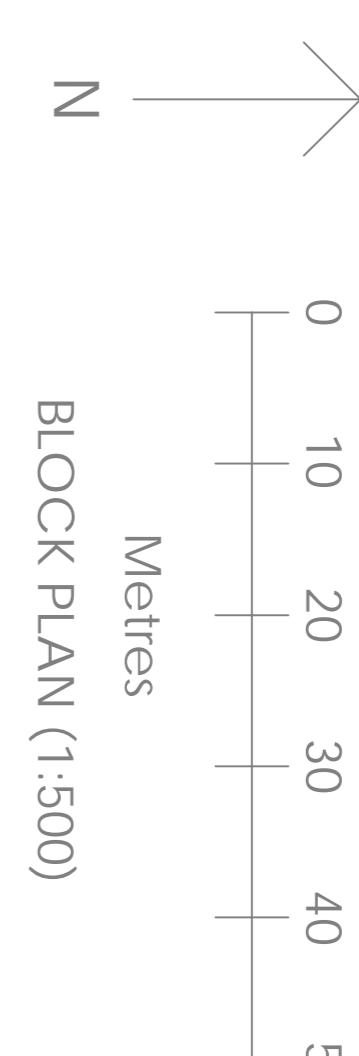

A  
SEPT 2024  
SCALE BAR CORRECTED. REPLACEMENT PUMP-HOUSE SHOW & DISTANCES ADDED  
DVS

REV DATE AMENDMENT BY