

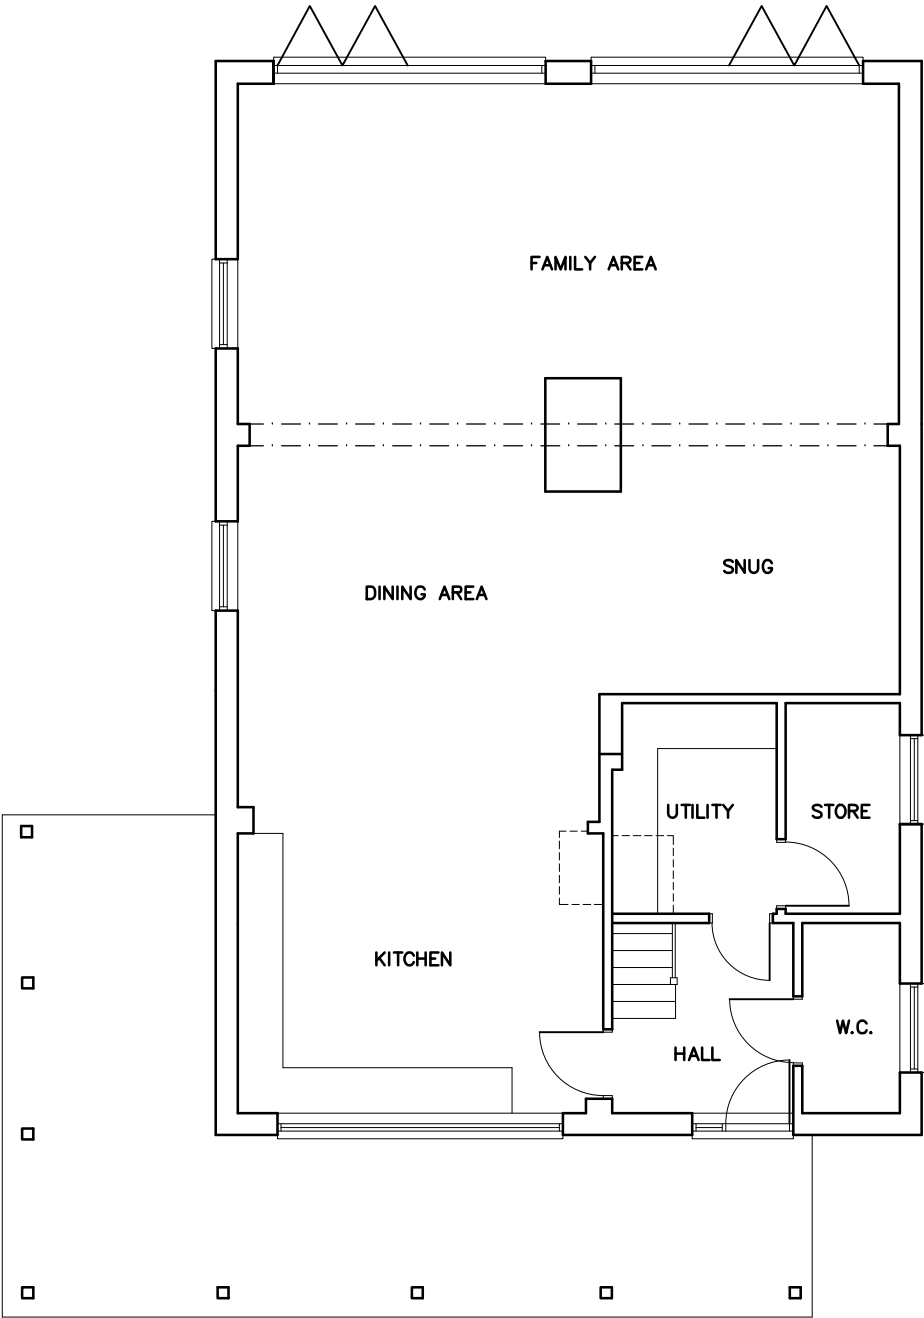


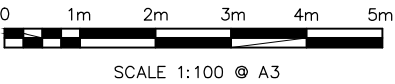

GROUND FLOOR PLAN

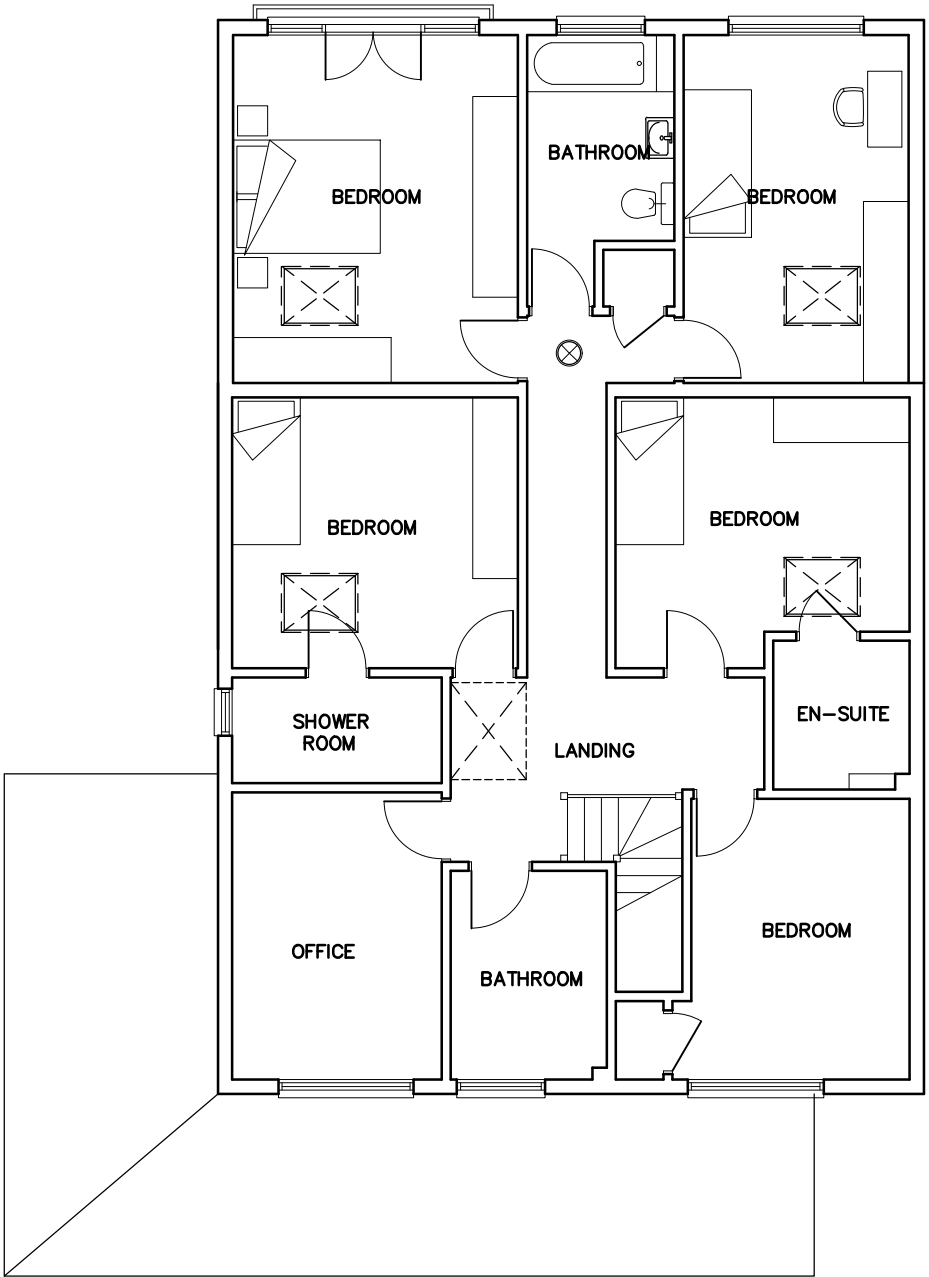

FIRST FLOOR PLAN

REV.A-ROOF LIGHT MODS 22/10/24		
FOR	MR S. DOWNES	
SITE	43 ELM GROVE, BARNHAM, WEST SUSSEX. PO22 0HL	
TITLE	EXISTING FLOOR PLANS	
SCALE	DRAWN	DRAWING NO.
1:100	AH 09/24	06 REV A