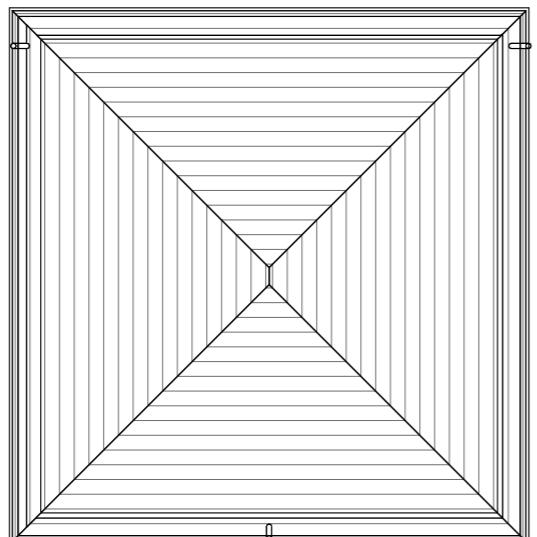
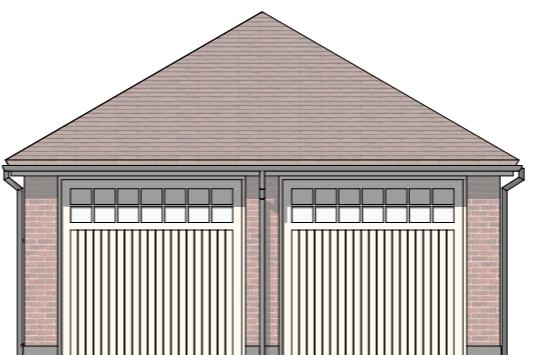

**Site Key Plan**

1:2000


**Roof**

1:100


**Front Elevation**


1:100


**Side Elevation**

1:100




Plain Clay Roof Tile (brown)

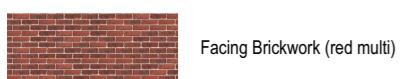

Facing Brickwork (red multi)




Painted Render (dark to plinth)

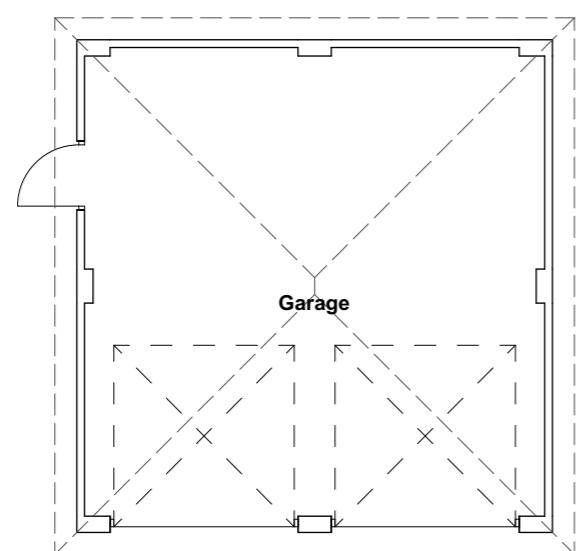**Materials Key**

**Ground Floor**

1:100


**Side Elevation**

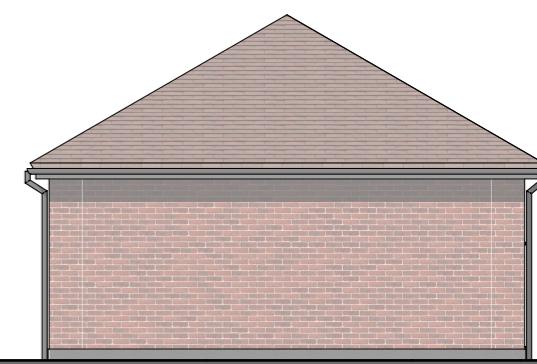1:100


**Materials Key**

Rev	Date	By	Description
P02	29/08/2024	CH	Submission Issue Arrangement updated
P01	10/06/2024	JE	Initial issue for comment

www.symmetryarchitecture.co.uk  
office@symmetryarch.co.uk  
3A Station Approach Broadstone Dorset BH18 8AX  
01202 973379

This drawing is the copyright of Symmetry Architecture Ltd. It  
shall be read in conjunction with all other associated project information. Do not  
copy, alter or use any part of this drawing without prior written consent.  
Date Printed: 28/09/2024

**Garages, Eastmere Stables** △ Double Garage △ 1:100@A3 △ 1844-6-7-XX-DR-A-0215 P02

**SYMMETRY**  
architecture