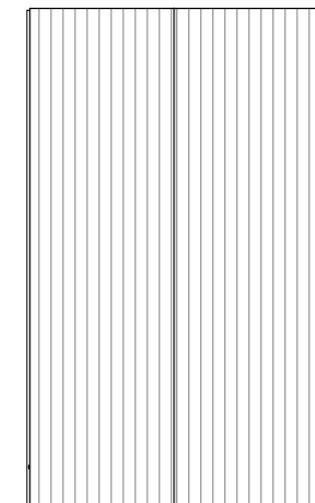
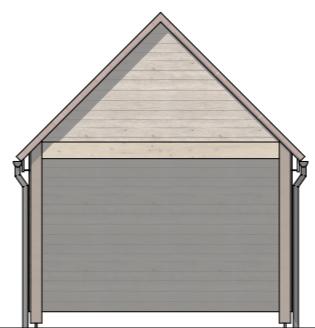

Site Key Plan

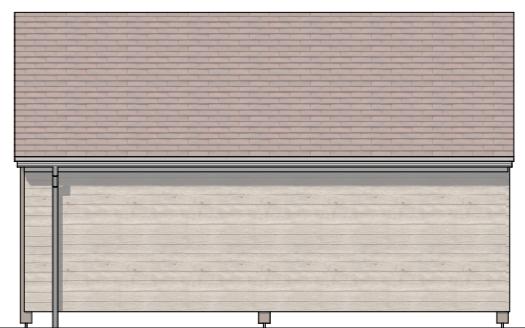
1:2000


Roof

1:100


Front Elevation

1:100

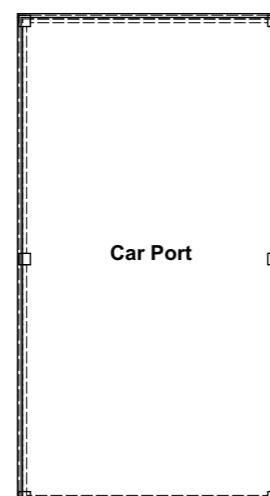

Side Elevation

1:100

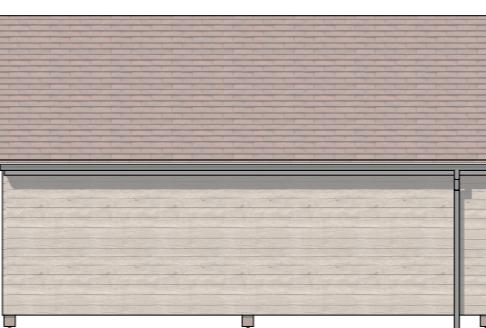


Plain Clay Roof Tile (brown)

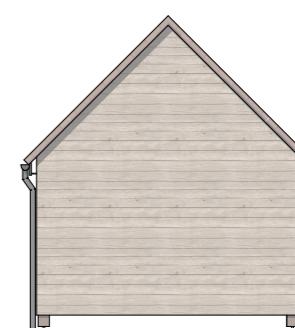

Timber horizontal cladding
(natural finish)

Materials Key

Car Port
Ground Floor

1:100


Side Elevation

1:100


Rear Elevation

1:100



| Rev | Date | By | Description |
|-----|------------|----|---|
| P02 | 29/08/2024 | CH | Submission Issue Arrangement updated |
| P01 | 10/06/2024 | JE | Initial issue for comment |