



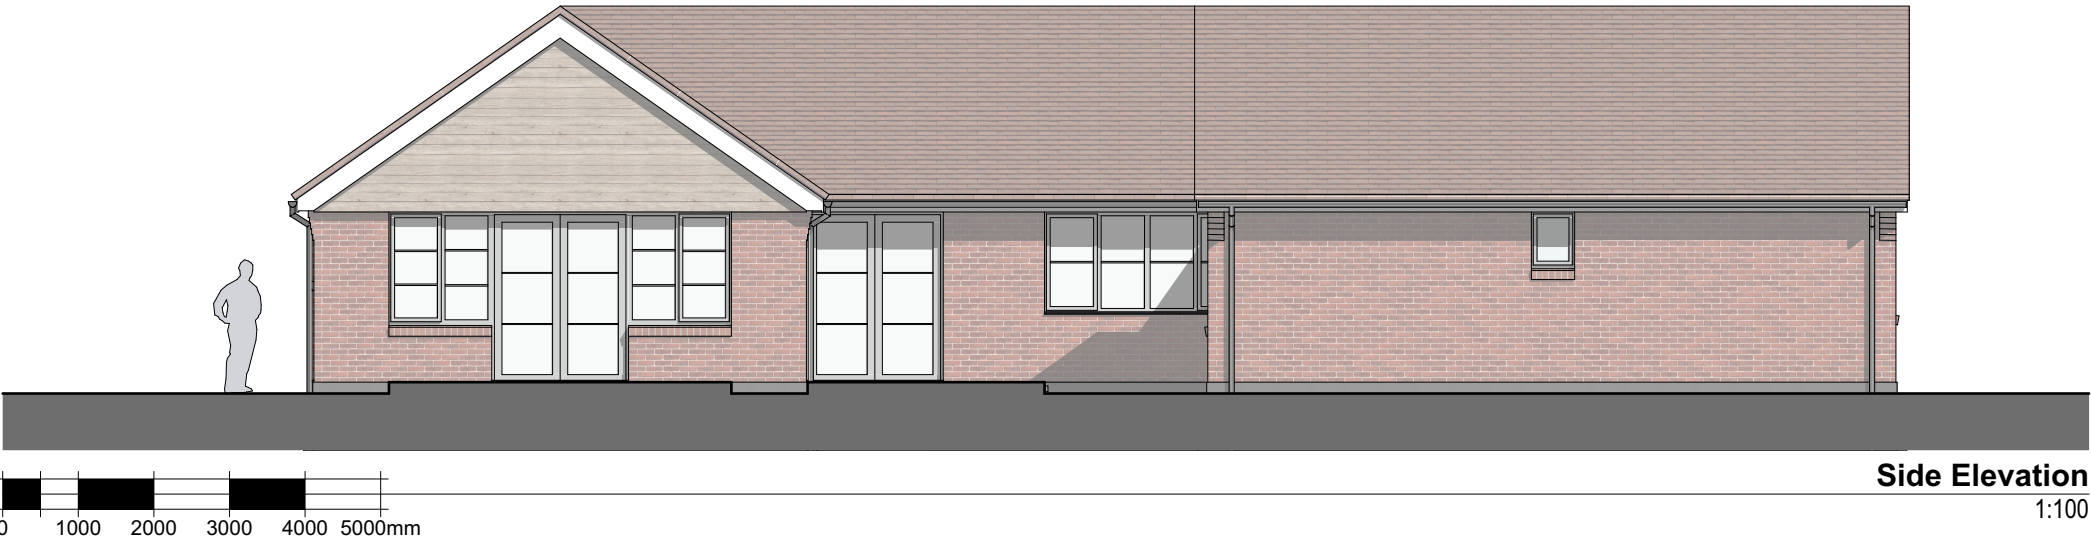


- Plain Clay Roof Tile (brown)
- Timber horizontal cladding (natural finish)
- Facing Brickwork (red multi)
- Painted Render (dark to plinth)



P03	28/08/2024	MR	Submission Issue
P02	29/07/2024	CH	Pre submission issue
P01	29/07/2024	MR	First issue for comment
Rev	Date	By	Description