






Rear Elevation

1:100




Side Elevation

1:100

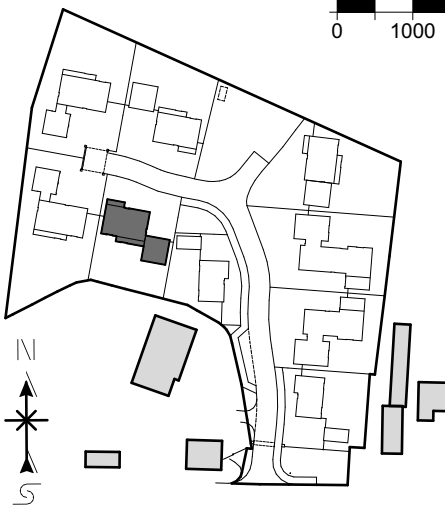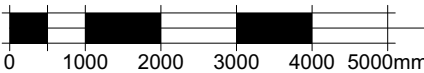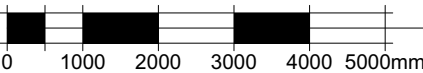

Site Key Plan

1:2000

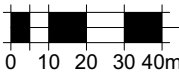


- Plain Clay Roof Tile (brown)
- Timber horizontal cladding (natural finish)
- Facing Brickwork (red multi)
- Painted Render (dark to plinth)




Side Elevation

1:100

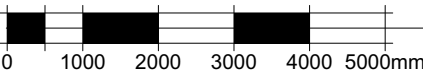

Front Elevation

1:100

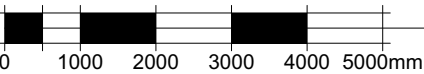

P03	29/08/2024	MR	Submission Issue
P02	26/07/2024	MR	Pre submission issue
P01	10/06/2024	JE	Updated for comment
Rev	Date	By	Description

www.symmetryarchitecture.co.uk
office@symmetryarch.co.uk
3A Station Approach Broadstone Dorset BH18 8AX
01202 973379

This drawing and its design content is copyright © of Symmetry Architecture Ltd. It shall be read in conjunction with all other associated project information. Do not
ARUN DISTRICT COUNCIL 1844-8-XX-DR-A-0281 P03
Date Printed: 29/08/2024

Plot 8, Eastmere Stables ^ Proposed Elevations ^ 1:100@A3 ^ 1844-8-XX-DR-A-0281 P03



SYMMETRY
architecture