



Site Key Plan
1:2000

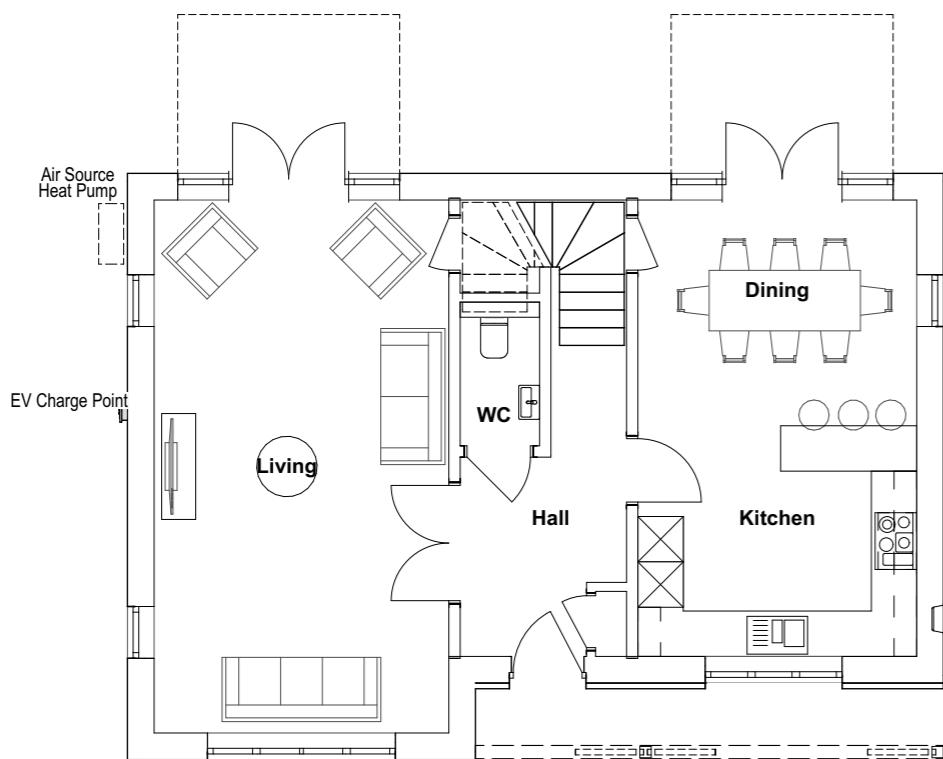

0 1000 2000 3000 4000 5000mm

Ground Floor
1:100

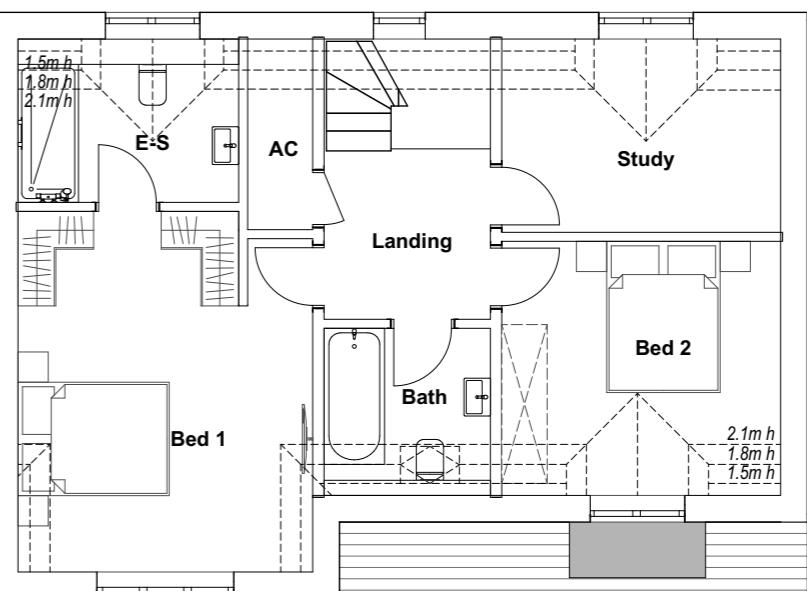

0 1000 2000 3000 4000 5000mm

First Floor
1:100

P03	28/08/2024	MR	Submission Issue
P02	26/07/2024	MR	Pre submission issue
P01	10/06/2024	MR	Comments included
Rev	Date	By	Description

www.symmetryarchitecture.co.uk
office@symmetryarch.co.uk
3A Station Approach Broadstone Dorset BH18 8AX
01202 973379

This drawing is the design content is copyright © of Symmetry Architecture Ltd. It
shall be read in conjunction with all other associated project information. Do not
copy, alter or use any part of this drawing without the prior written consent of S.A.
ARUN DISTRICT COUNCIL BN/12824/RES
Date Printed: 28/08/2024

Floor Area Schedule

Plot	Floor	Area sq m	Area sq ft
01	Ground Floor	64.81	697.61
02	First Floor	62.61	673.96
127.42 m²			1371.57