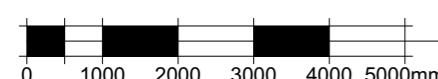
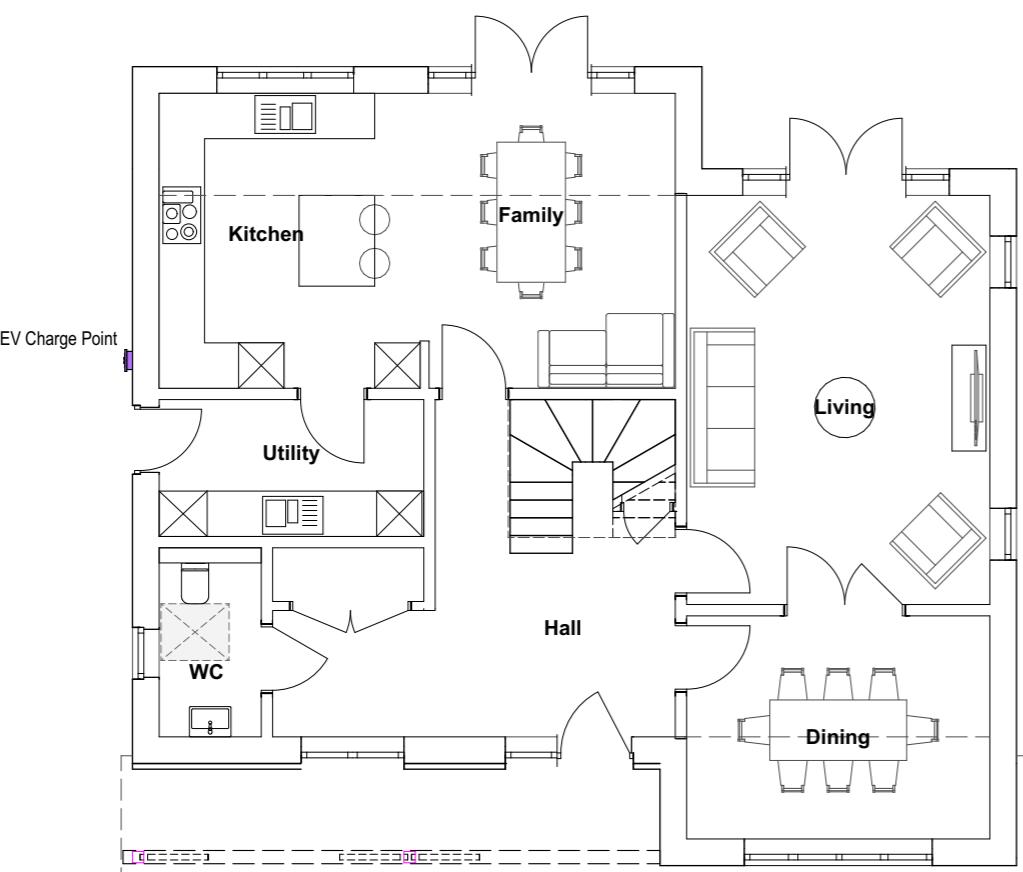
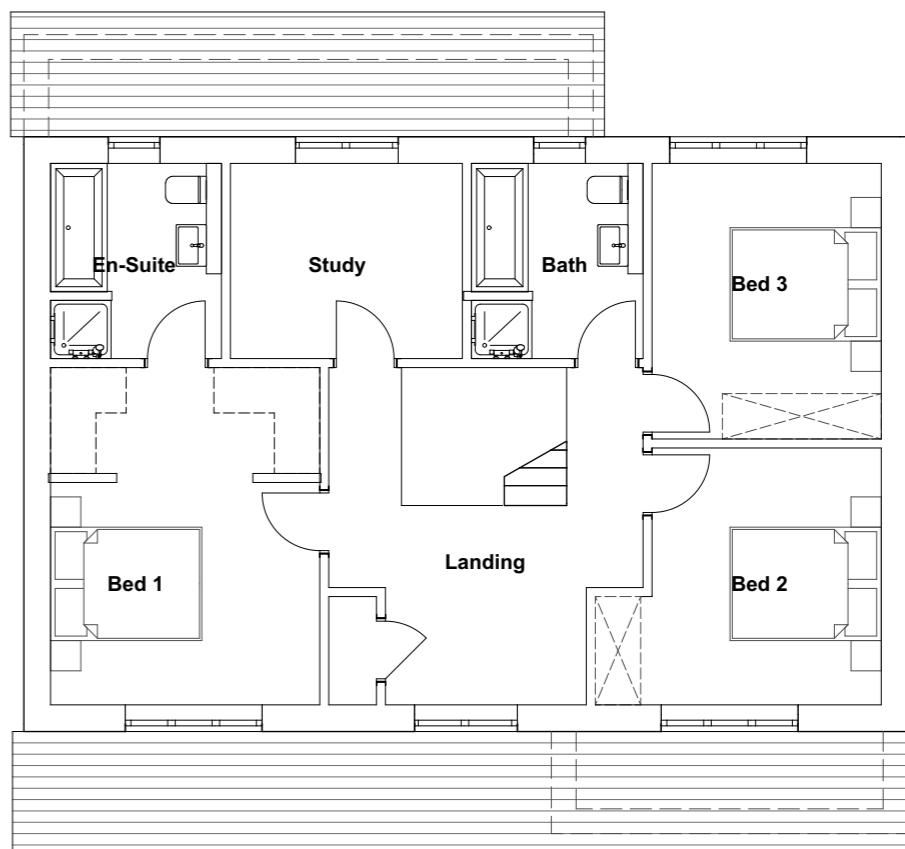

Site Key Plan

1:2000


Ground Floor

1:100


First Floor

1:100

P03	29/08/2024	MR	Submission Issue
P02	26/07/2024	MR	Pre submission issue
			Updated for comment
P01	10/06/2024	JE	First issue for comment

Rev Date By Description