
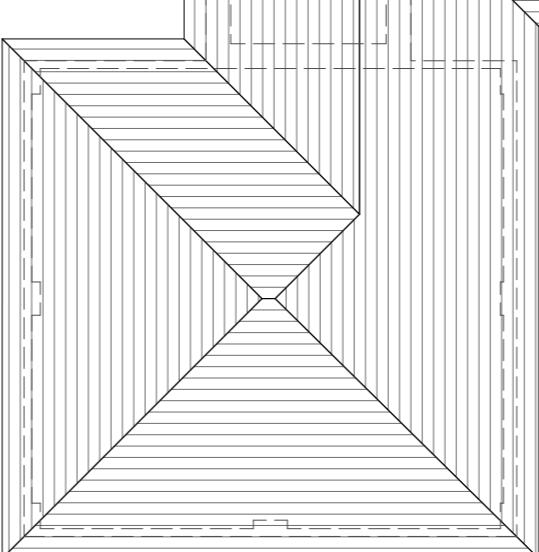


Floor Area Schedule			
Plot	Floor	Area sq m	Area sq ft
01	Ground Floor	103.88	1118.19
02	First Floor	88.32	950.66
		192.20 m²	2068.85

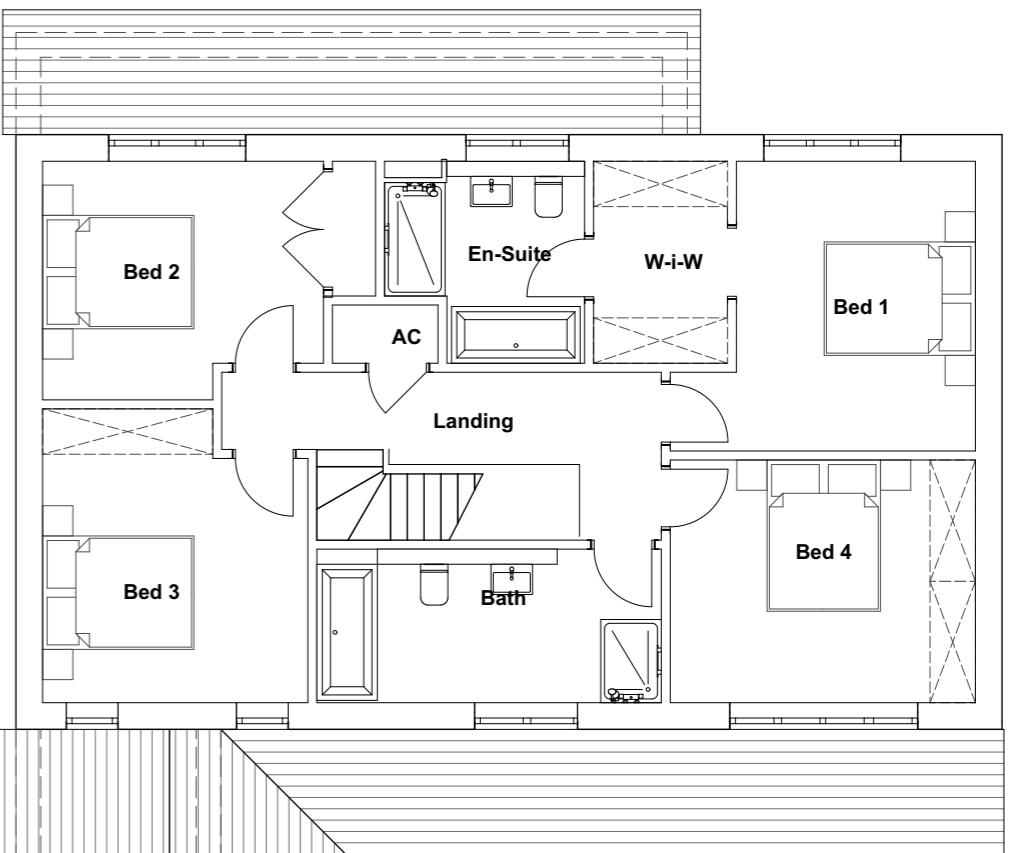

Rev	Date	By	Description
P03	29/08/2024	MR	Submission Issue
P02	23/07/2024	CH	Arrangement updated
P01	10/06/2024	JE	Initial issue for comment