



EA/NRW Surface Water 1000 Year Return Depth Map (1:10,000)

General

- Specified Site Specified Buffer(s) Bearing Reference Point

Surface Water Depth

- 0 - 0.15m
0.15 - 0.30m
0.30 - 0.60m
0.60 - 0.90m
0.90 - 1.20m
> 1.20m

Contours (height in metres)


- Standard Contour
Master Contour
Spot Height
MLW Mean Low Water
MHW Mean High Water

Suitability

See the suitability map below

- National to county
County to town
Town to street
Street to parcels of land
Property

EA/NRW Suitability Map - Slice A

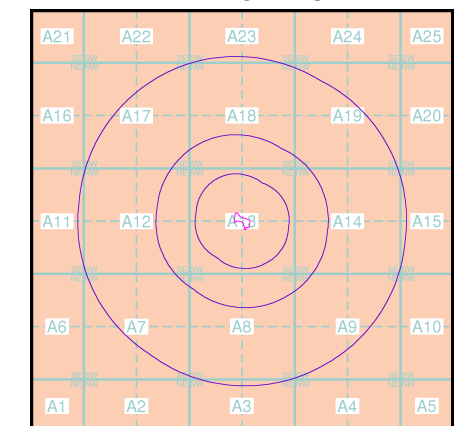

Order Details


Order Number: 294967859_1_1
Customer Ref: 1laeas/2203002
National Grid Reference: 495180, 106100
Slice: A
Site Area (Ha): 0.46
Search Buffer (m): 1000


Site Details

Eastmere Stables, Eastergate Lane, Eastergate,
CHICHESTER, PO20 3SJ

Landmark
INFORMATION GROUP

Tel: 0844 844 9952
Fax: 0844 844 9951
Web: www.envirocheck.co.uk

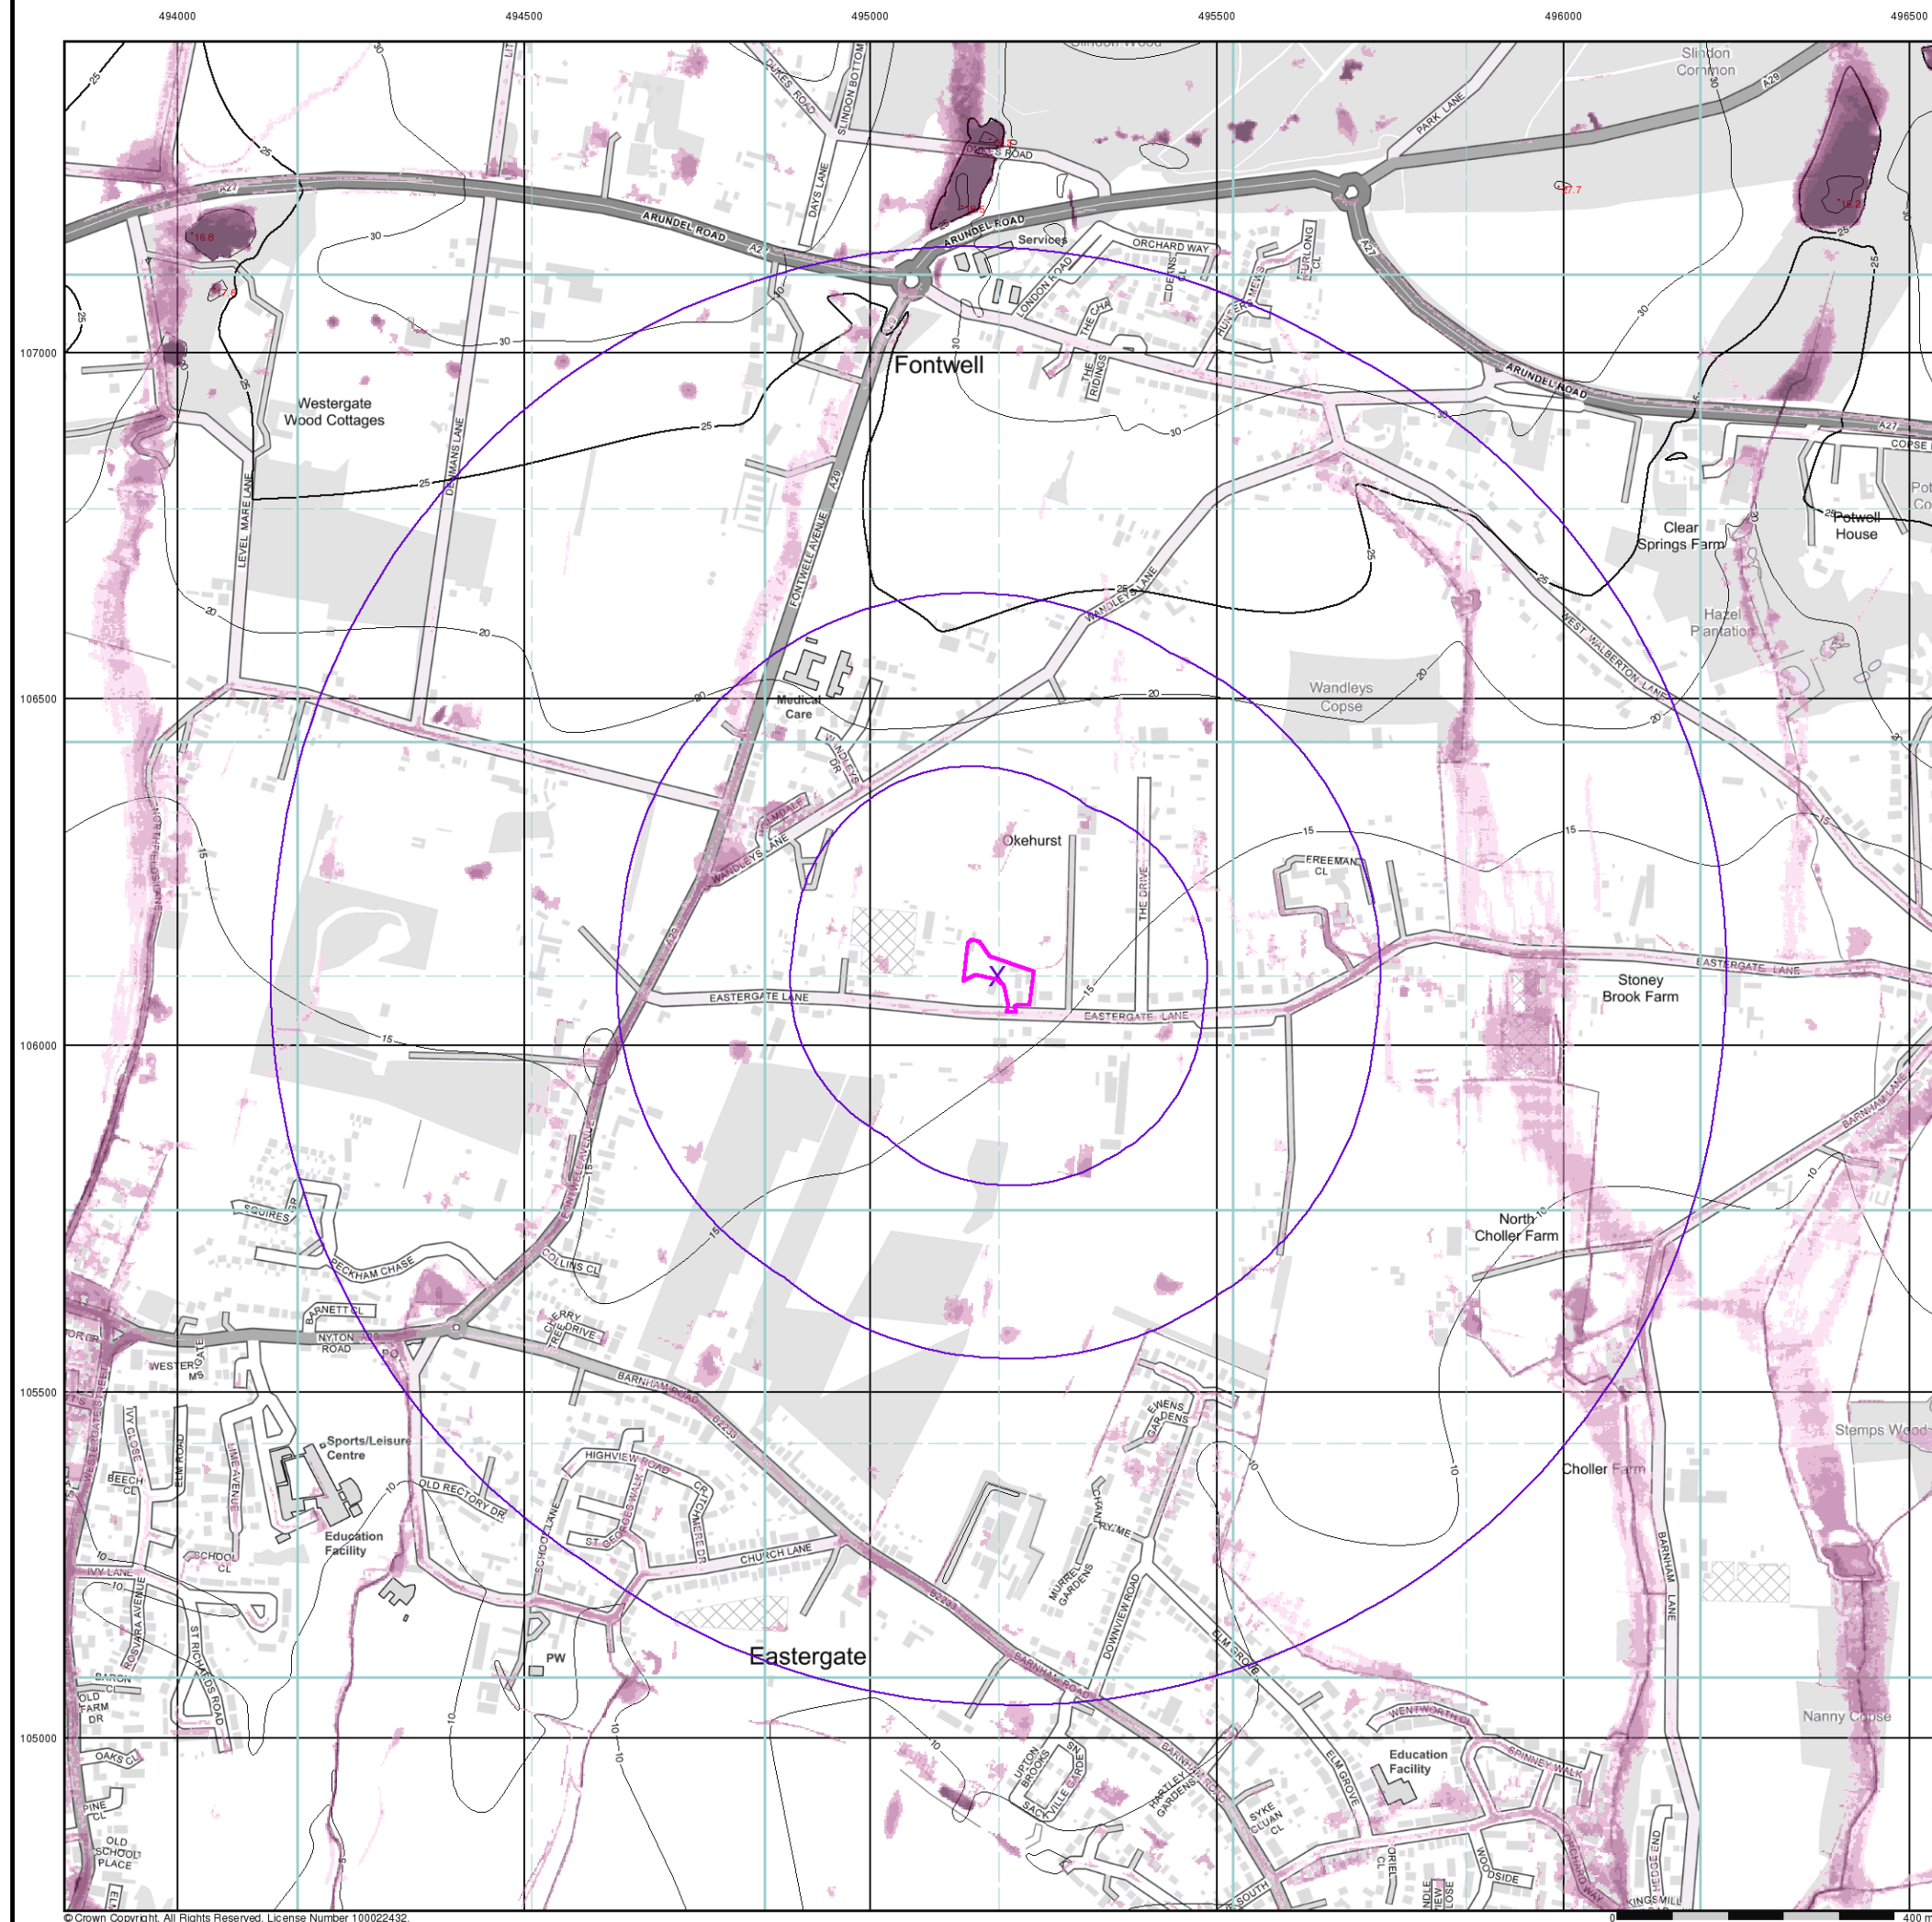


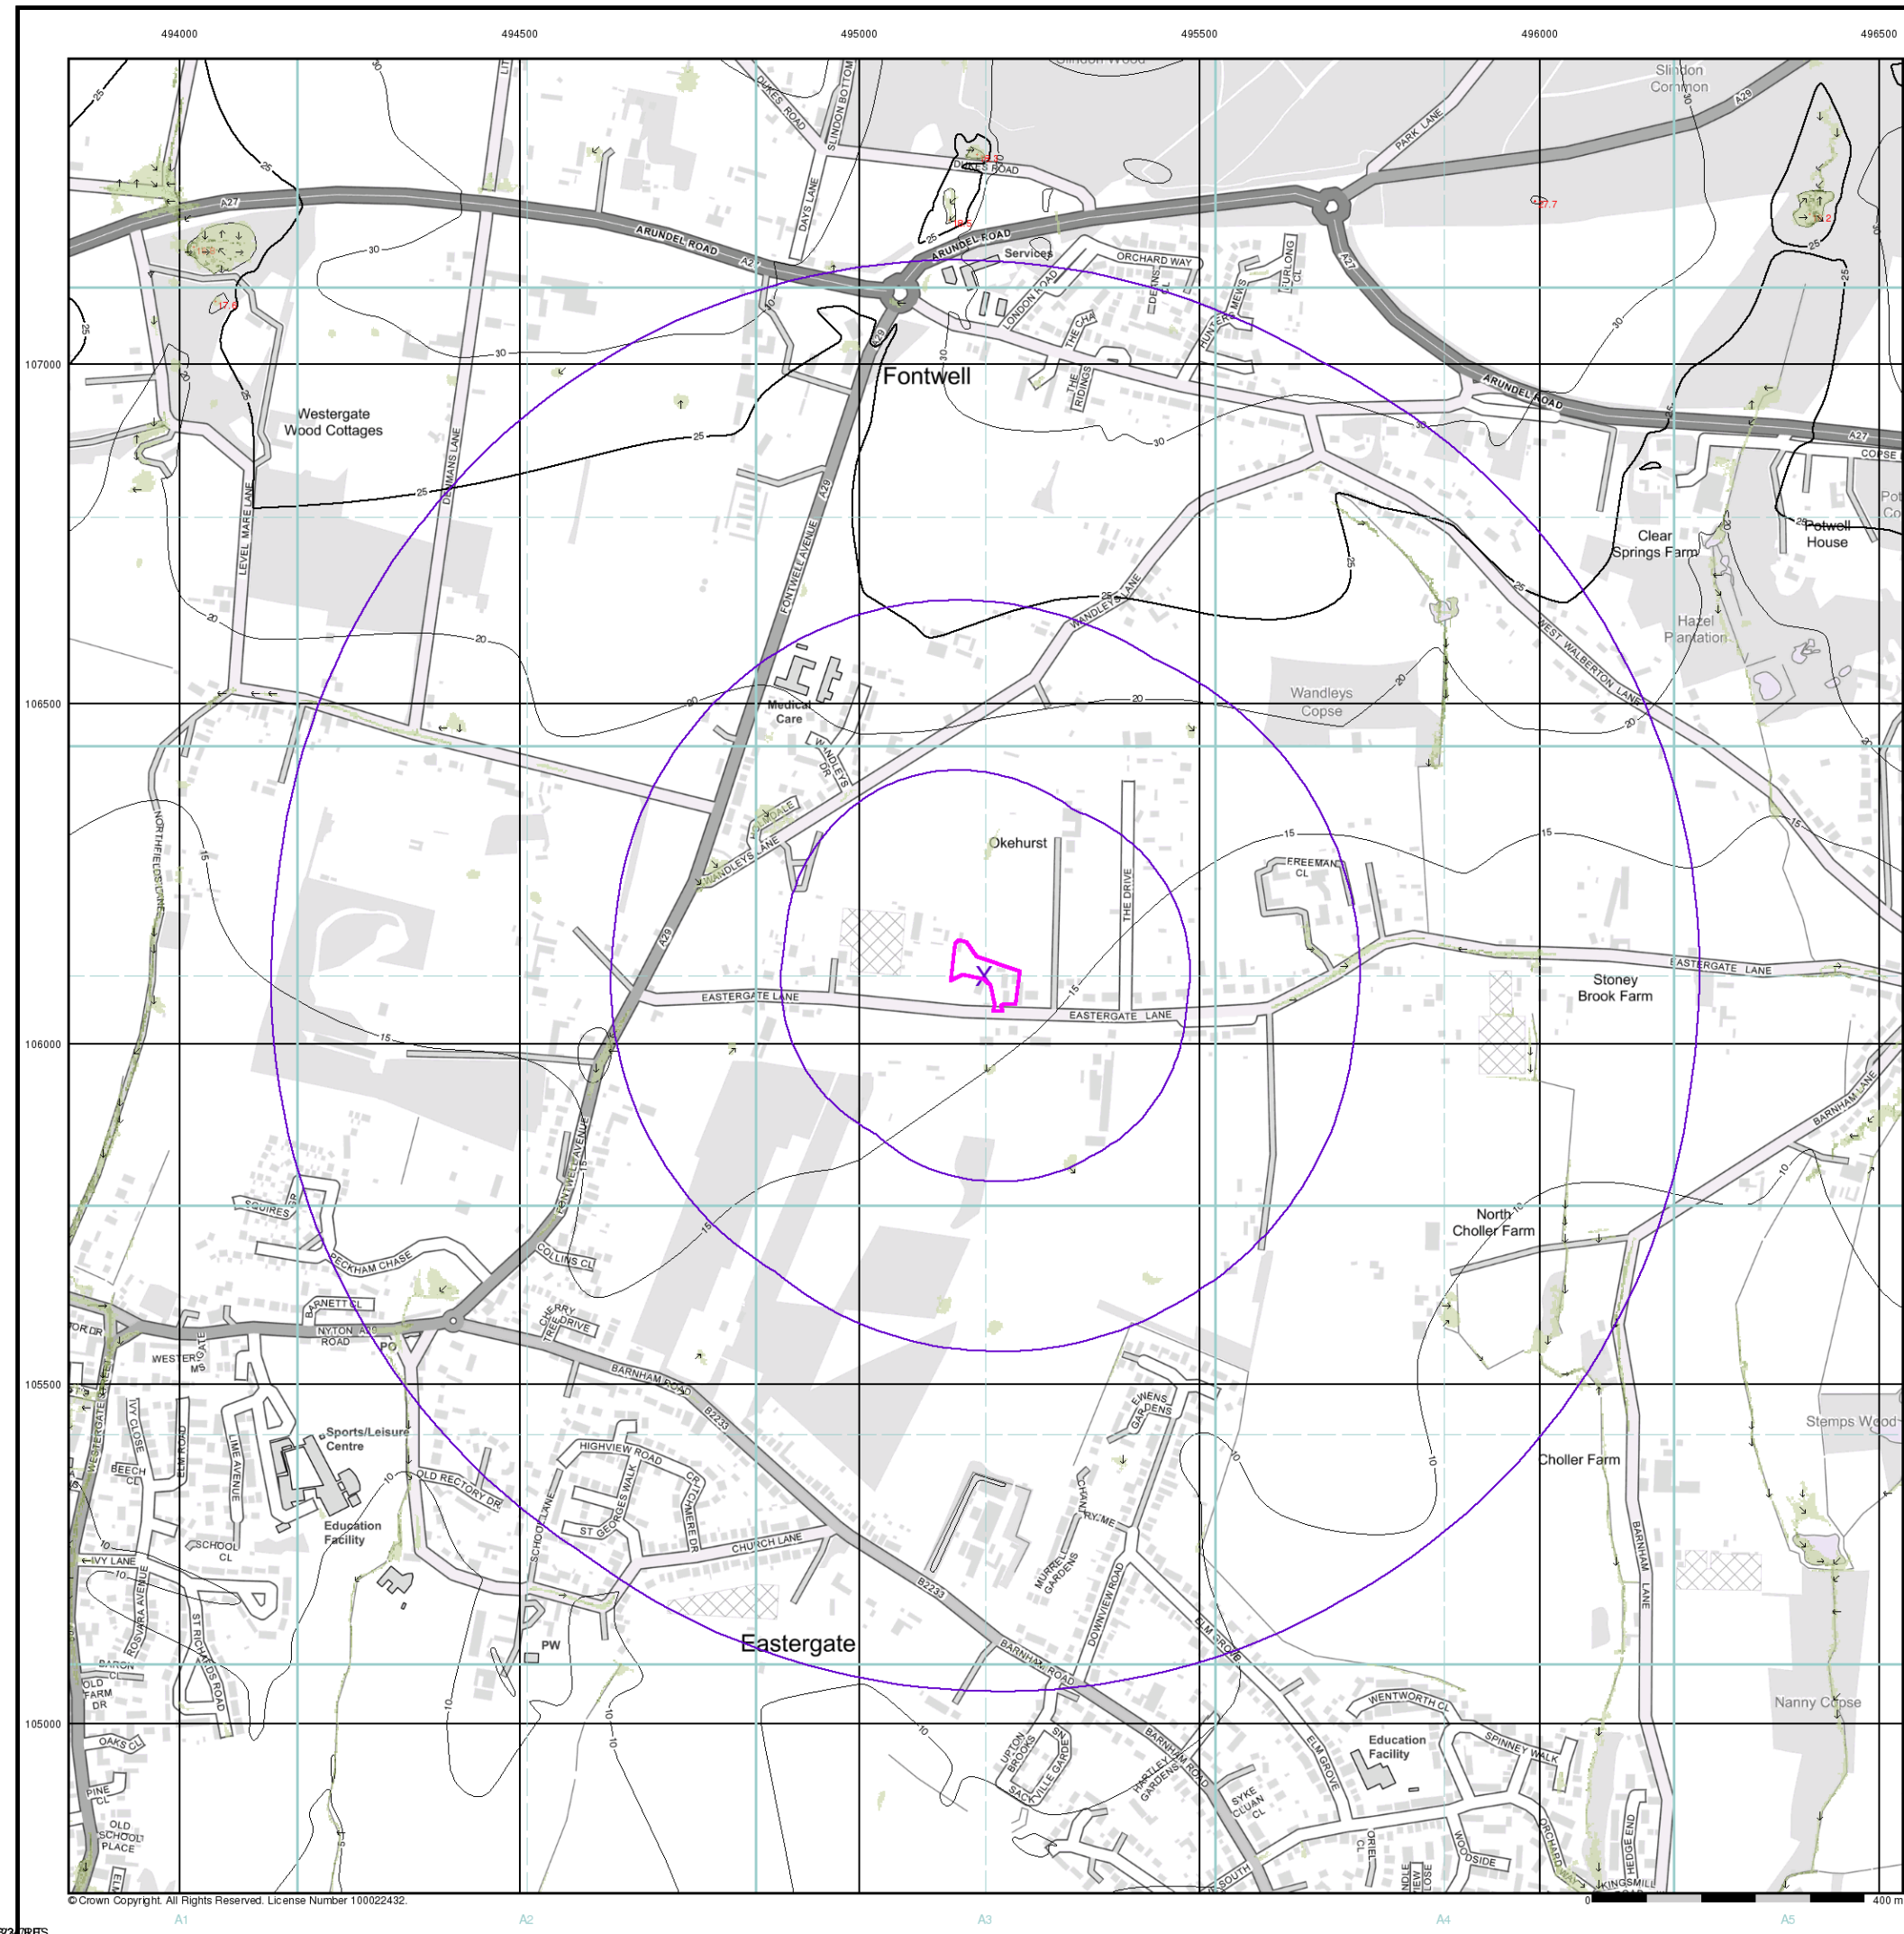

motion

EA/NRW Surface Water 30 Year Return Velocity and Flow Direction Map (1:10,000)

- General**
- Specified Site
 - Specified Buffer(s)
 - Bearing Reference Point
- Surface Water Velocity and Direction**
- 0.00 - 0.25m/s
 - 0.25 - 0.50m/s
 - 0.50 - 1.00m/s
 - 1.00 - 2.00m/s
 - > 2.00m/s
- Flow Direction at maximum velocity
- Contours (height in metres)**
- Standard Contour 105 100 95
 - Master Contour
 - Spot Height *167.8
- Suitability**
- See the suitability map below
- National to county
 - County to town
 - Town to street
 - Street to parcels of land
 - Property

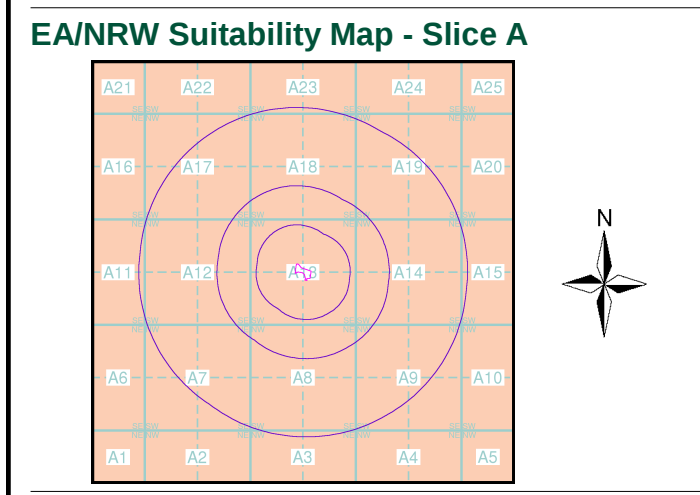


Order Details

Order Number: 294967859_1_1
Customer Ref: 1laeas/2203002
National Grid Reference: 495180, 106100
Slice: A
Site Area (Ha): 0.46
Search Buffer (m): 1000

Site Details

Eastmere Stables, Eastergate Lane, Eastergate,
CHICHESTER, PO20 3SJ

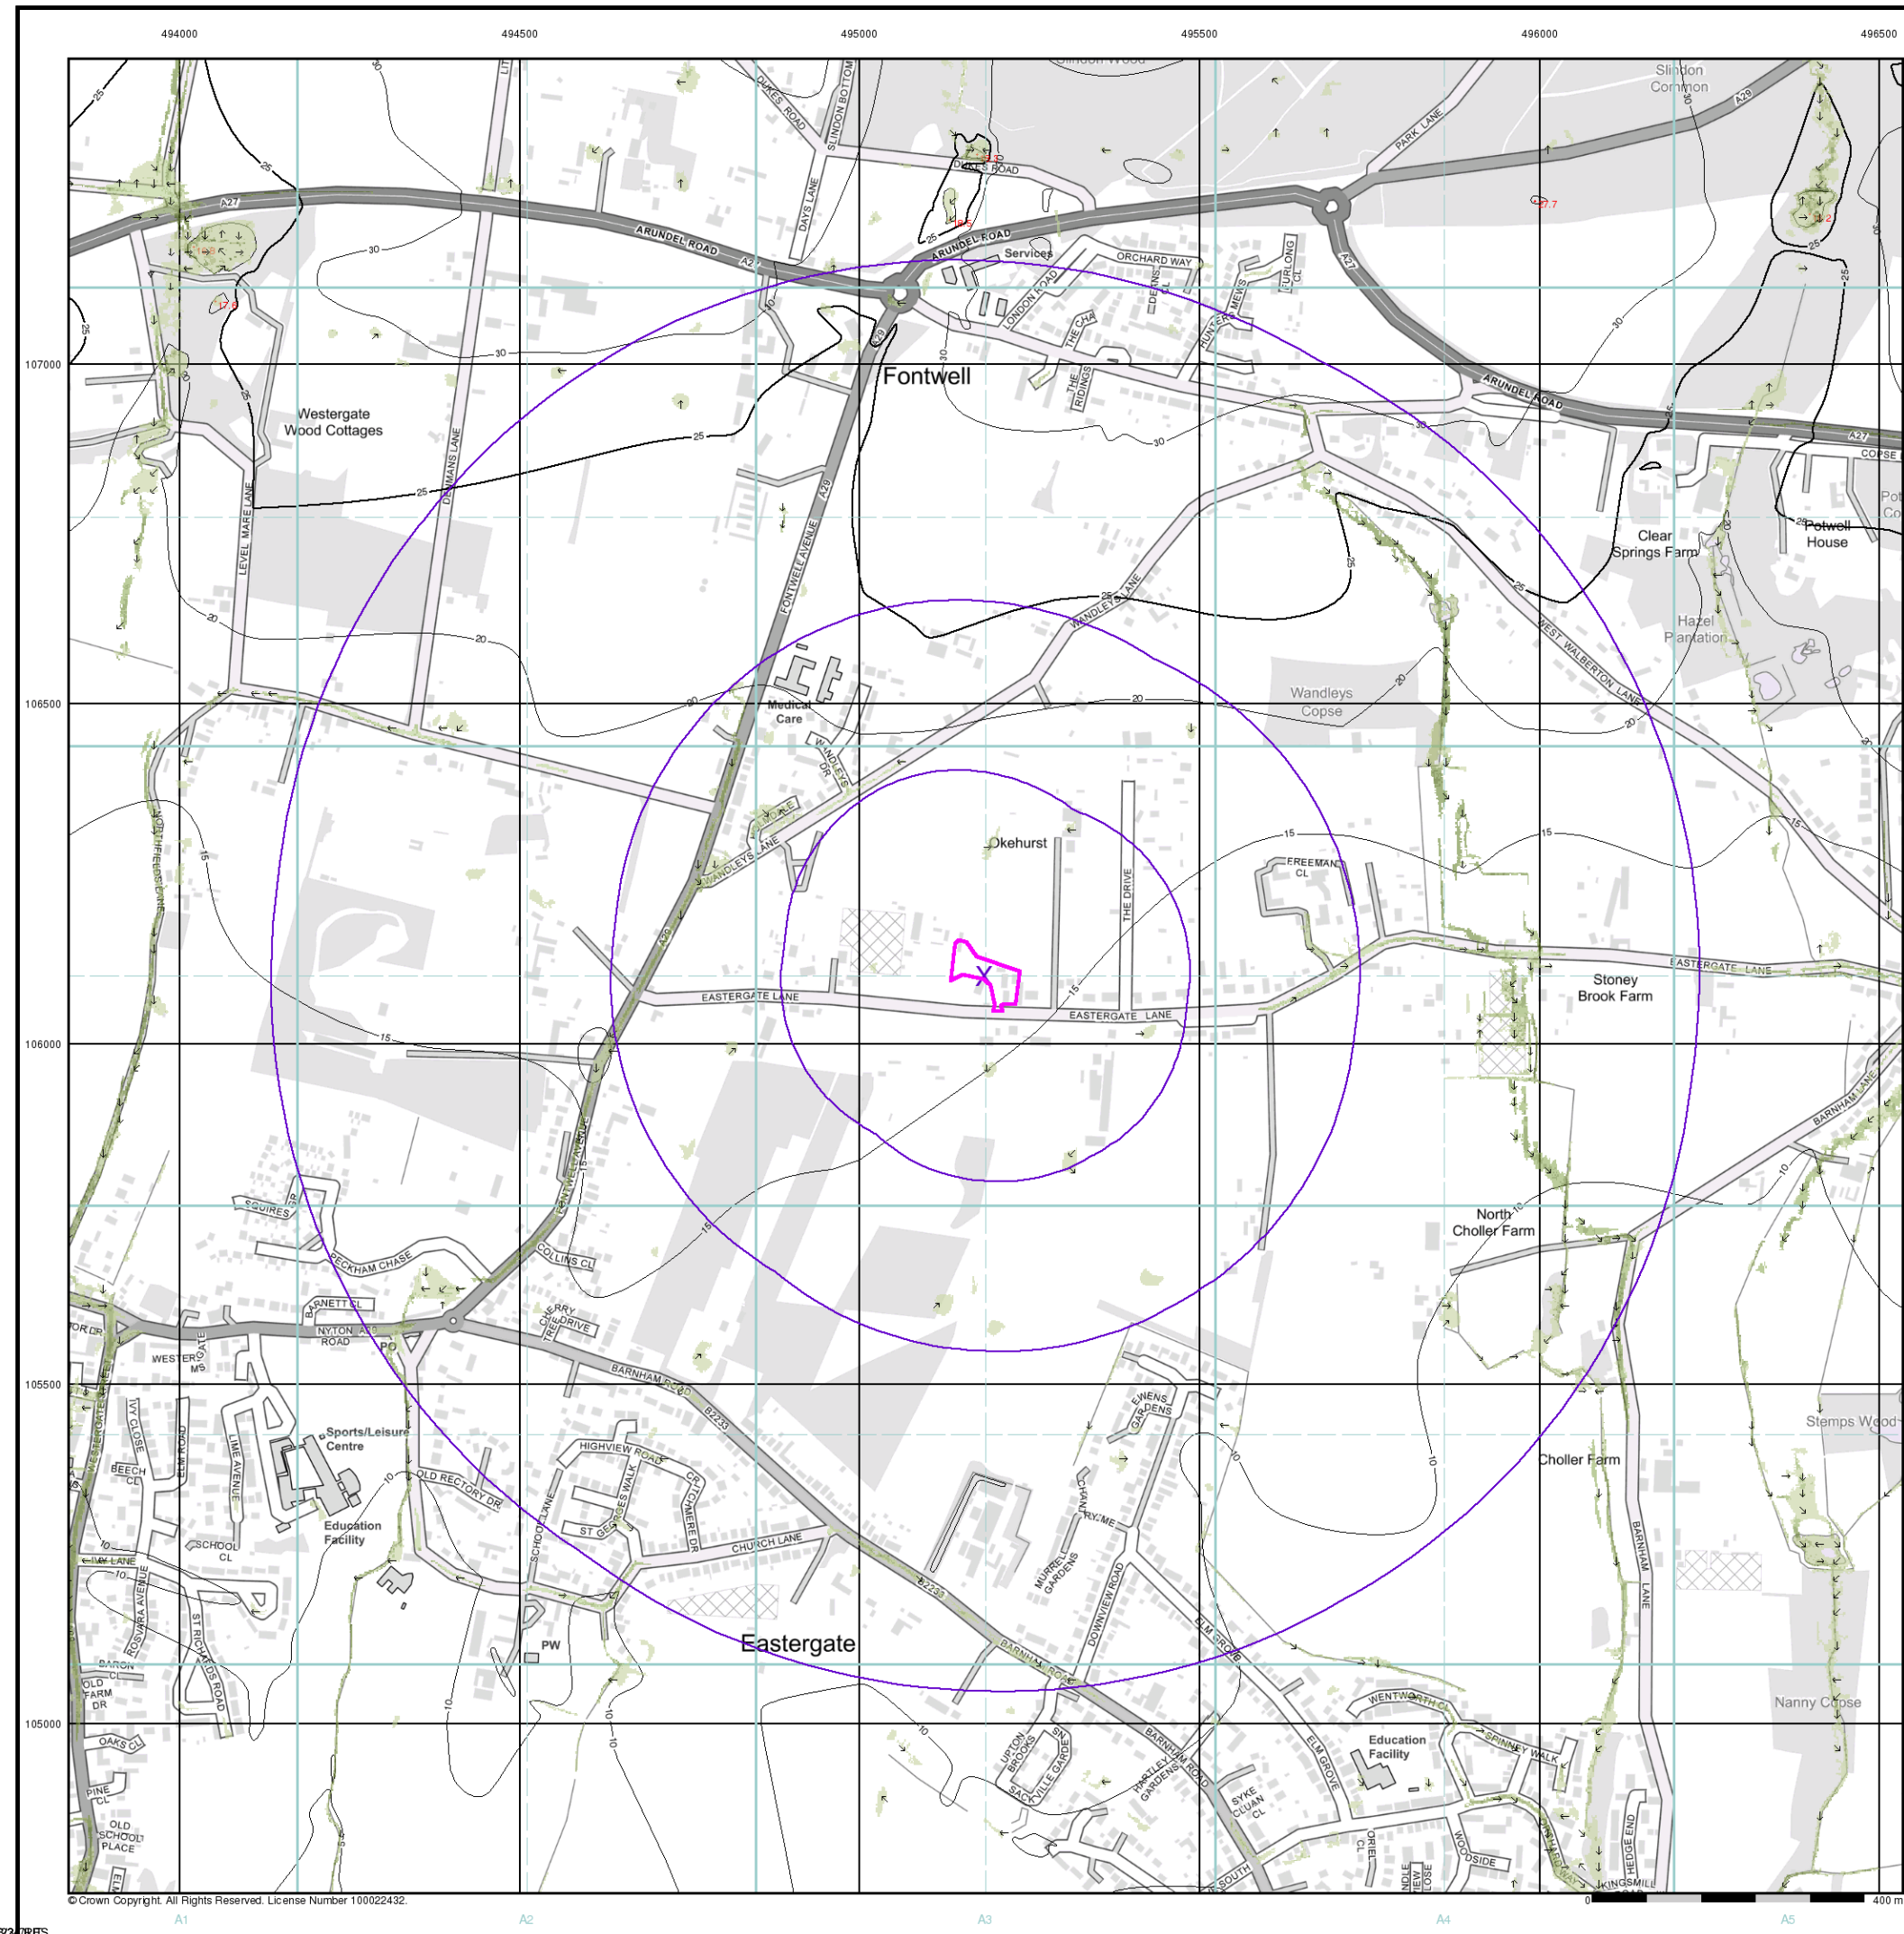

motion

EA/NRW Surface Water 100 Year Return Velocity and Flow Direction Map (1:10,000)

General

-  Specified Site
-  Specified Buffer(s)
-  Bearing Reference Point

Surface Water Velocity and Direction

-  0.00 - 0.25m/s
-  0.25 - 0.50m/s
-  0.50 - 1.00m/s
-  1.00 - 2.00m/s
-  > 2.00m/s

 Flow Direction at maximum velocity


Contours (height in metres)

- Standard Contour  105  100  95
- Master Contour  105  100  95
- Spot Height  *167.8

Suitability

See the suitability map below

-  National to county
-  County to town
-  Town to street
-  Street to parcels of land
-  Property

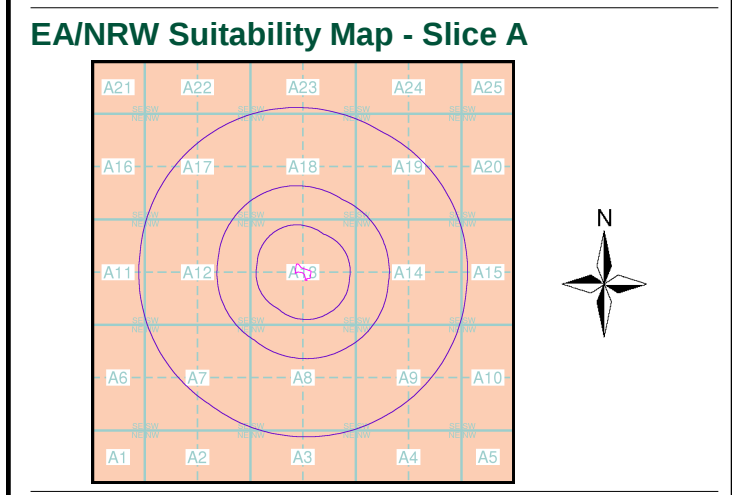


Order Details

Order Number: 294967859_1_1
Customer Ref: 1laeas/2203002
National Grid Reference: 495180, 106100
Slice: A
Site Area (Ha): 0.46
Search Buffer (m): 1000

Site Details


Eastmere Stables, Eastergate Lane, Eastergate,
CHICHESTER, PO20 3SJ

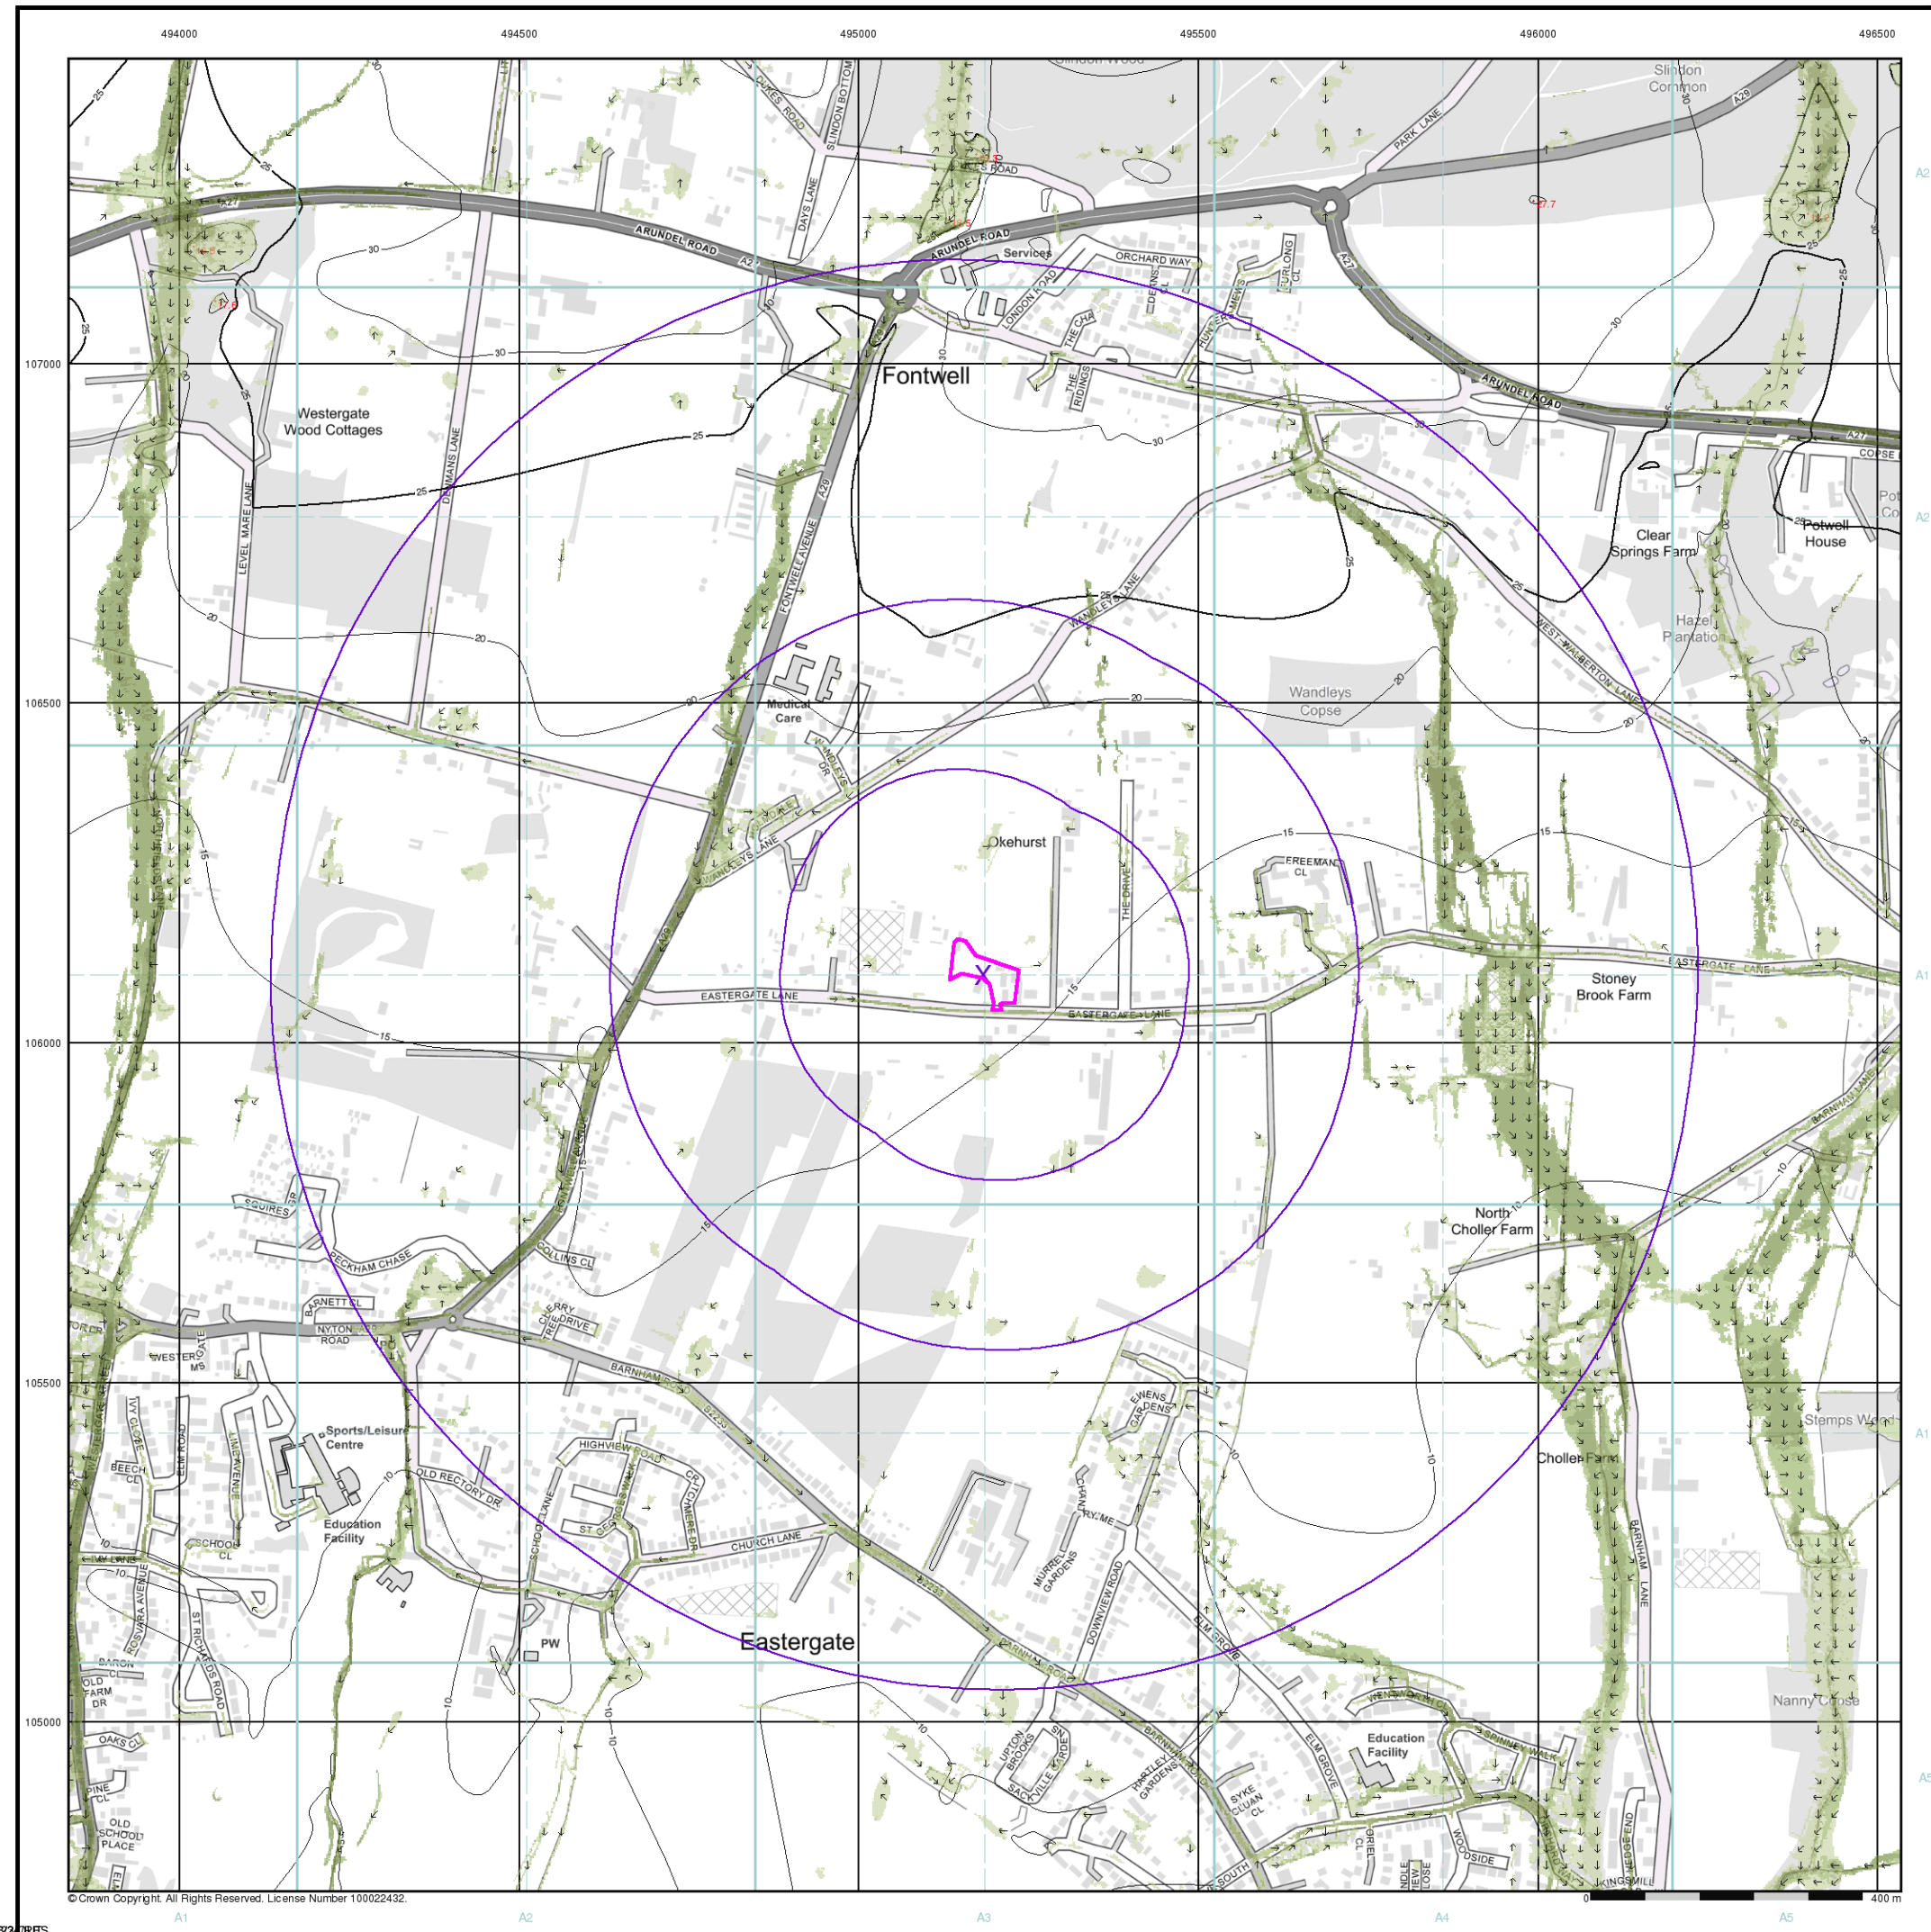

EA/NRW Surface Water 1000 Year Return Velocity and Flow Direction Map (1:10,000)

- General**
-  Specified Site
 -  Specified Buffer(s)
 -  Bearing Reference Point
- Surface Water Velocity and Direction**
-  0.00 - 0.25m/s
 -  0.25 - 0.50m/s
 -  0.50 - 1.00m/s
 -  1.00 - 2.00m/s
 -  > 2.00m/s
-  Flow Direction at maximum velocity
- Contours (height in metres)**
- Standard Contour   MLW Mean Low Water
 - Master Contour   MHW Mean High Water
 - Spot Height 
- Suitability**
- See the suitability map below
-  National to county
 -  County to town
 -  Town to street
 -  Street to parcels of land
 -  Property

EA/NRW Suitability Map - Slice A

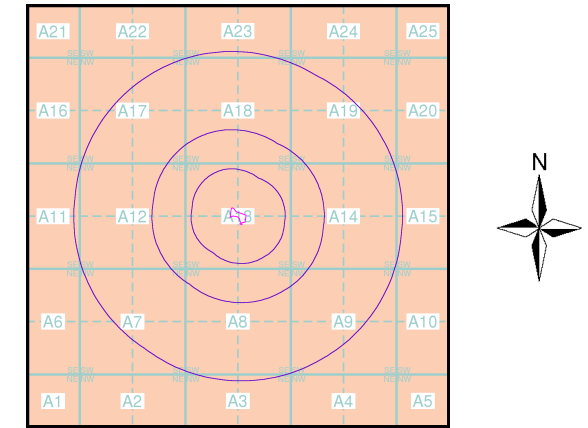


Order Details

Order Number: 294967859_1_1
Customer Ref: 1laeas/2203002
National Grid Reference: 495180, 106100
Slice: A
Site Area (Ha): 0.46
Search Buffer (m): 1000

Site Details


Eastmere Stables, Eastergate Lane, Eastergate,
CHICHESTER, PO20 3SJ

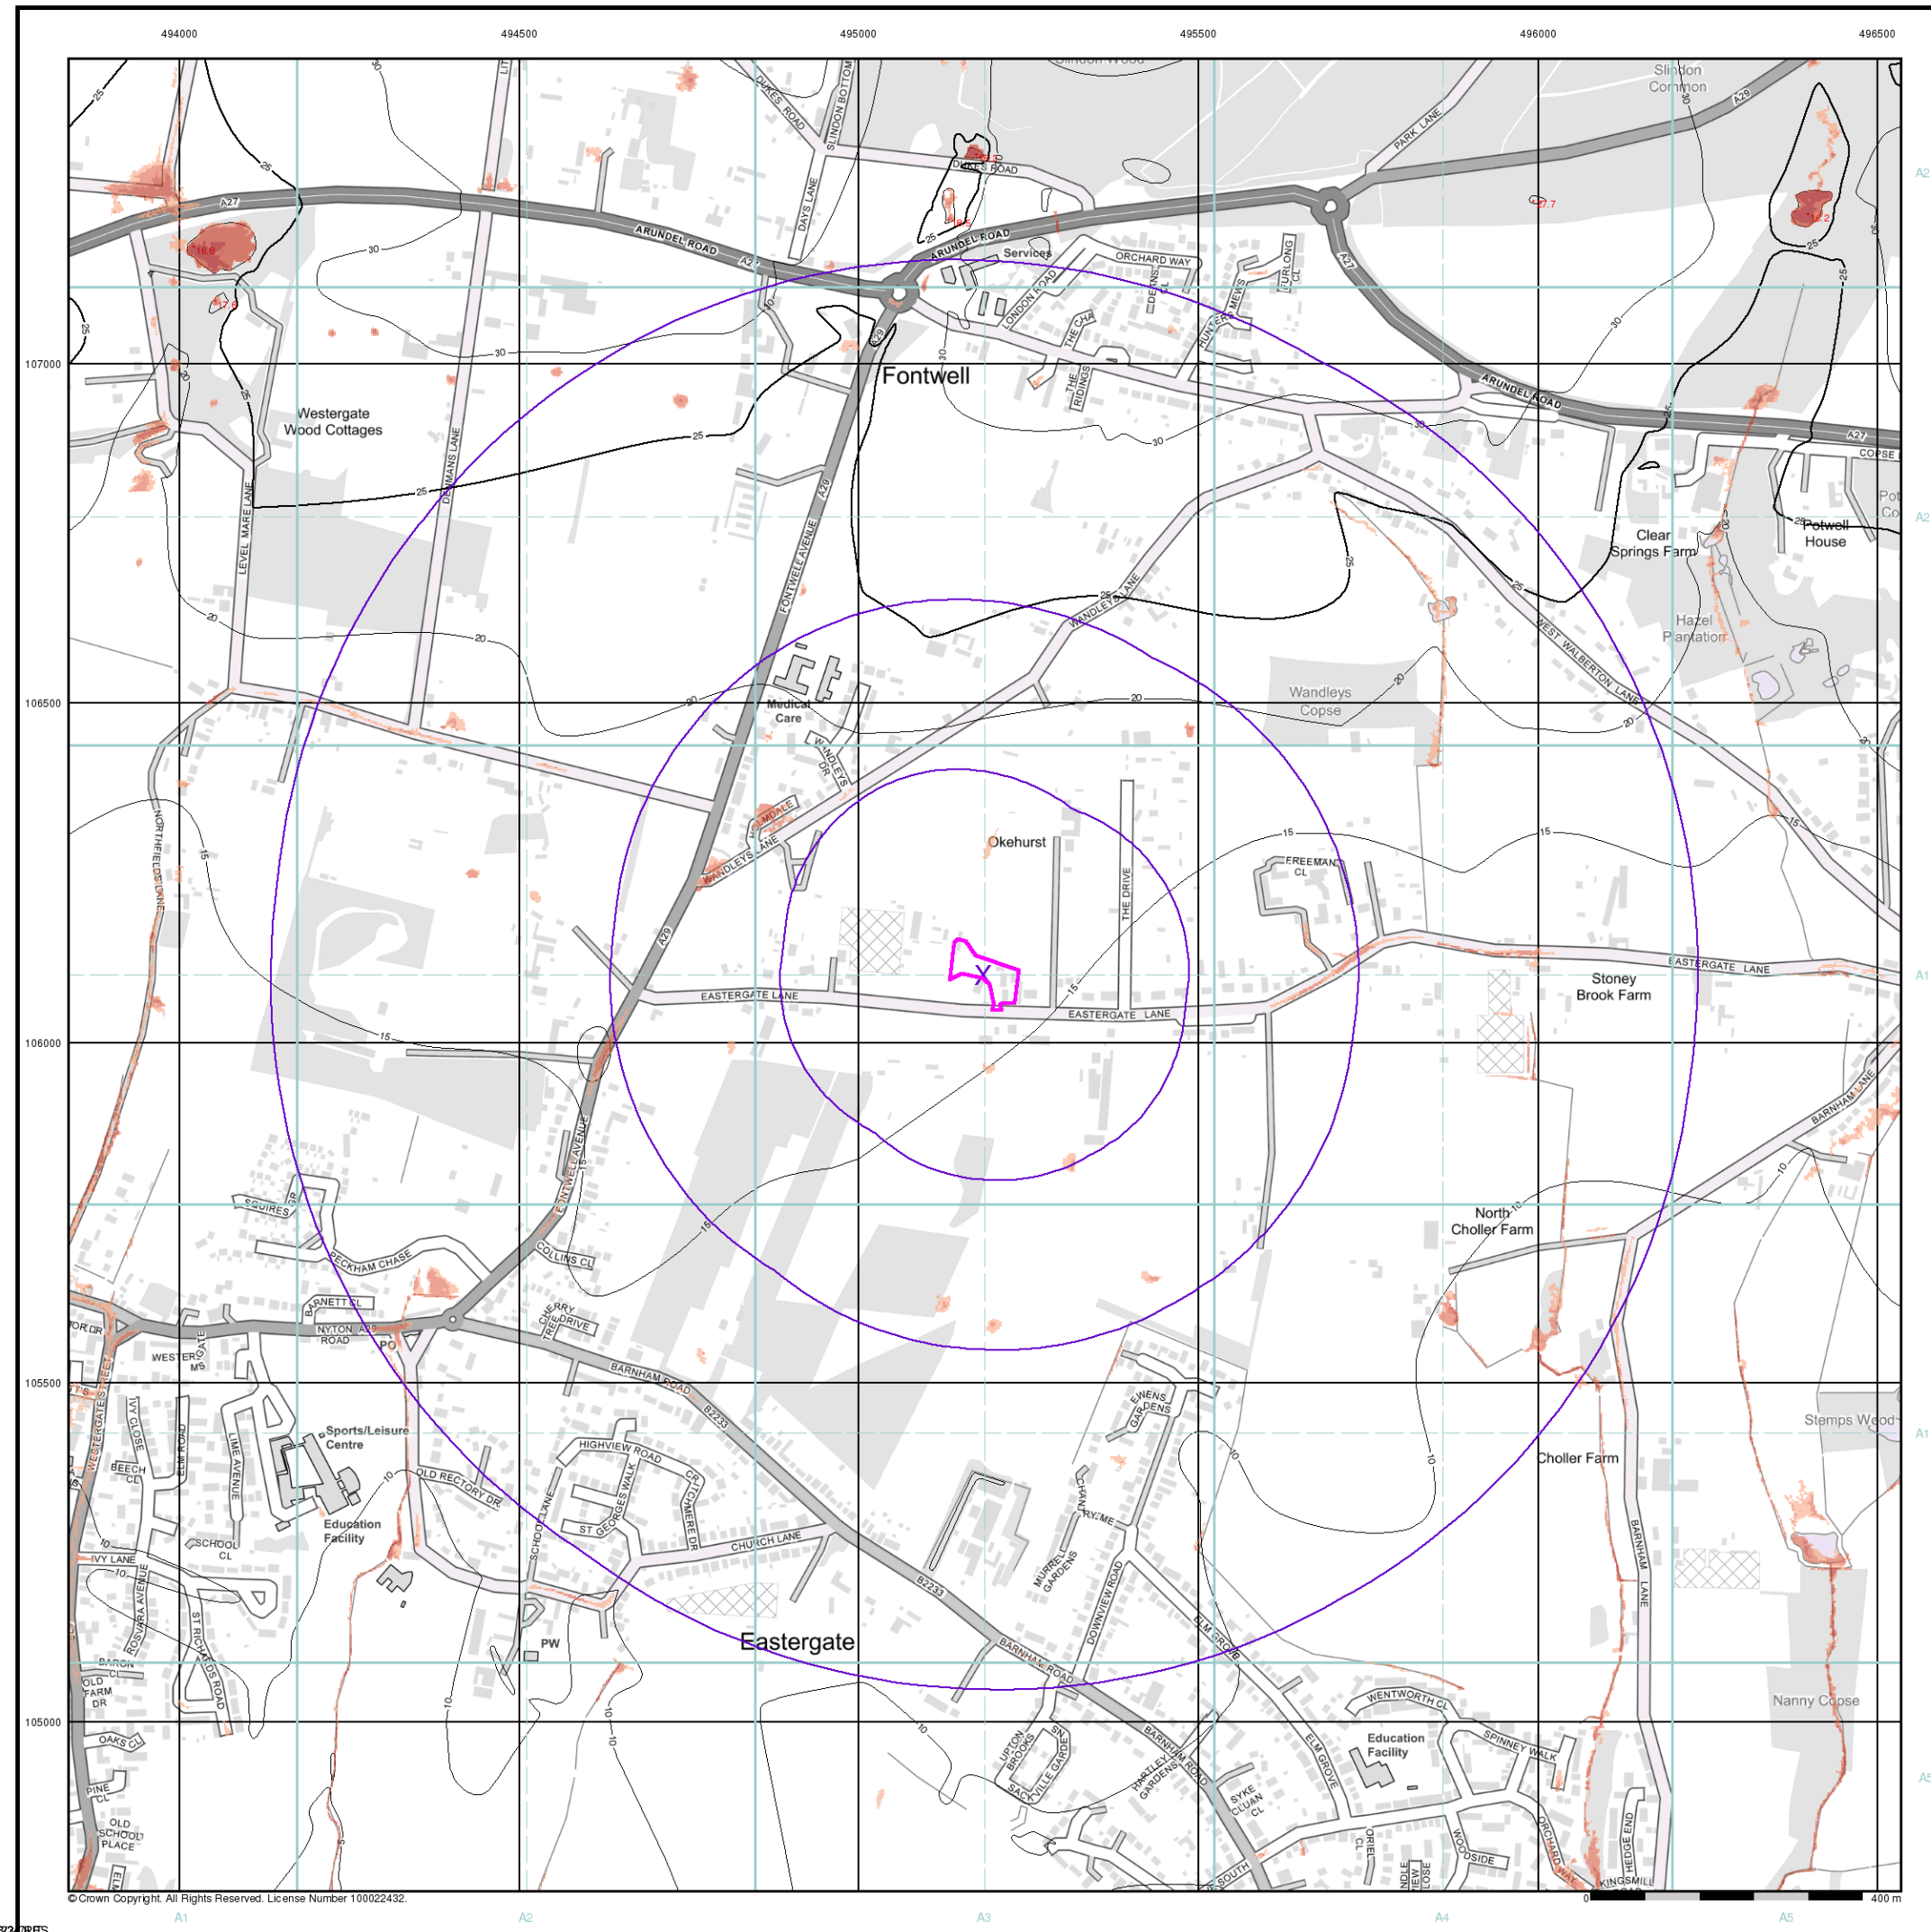


motion

EA/NRW Surface Water 30 Year Return Hazard Rating Map (1:10,000)

- General**
-  Specified Site
 -  Specified Buffer(s)
 -  Bearing Reference Point
- Surface Water Hazard Rating**
-  Low (0.5 – 0.75)
 -  Moderate (0.75 – 1.25)
 -  Significant (1.25 – 2.0)
 -  Extreme (>2.0)

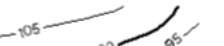- Contours (height in metres)**
- Standard Contour 
 - Master Contour 
 - Spot Height  167.8
 -  MLW Mean Low Water
 -  MHW Mean High Water

- Suitability**
- See the suitability map below
-  National to county
 -  County to town
 -  Town to street
 -  Street to parcels of land
 -  Property

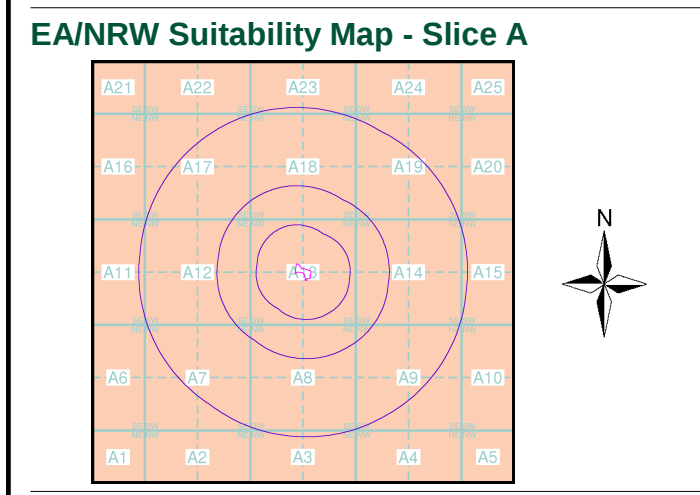

Order Details


Order Number: 294967859_1_1
Customer Ref: 1laeas/2203002
National Grid Reference: 495180, 106100
Slice: A
Site Area (Ha): 0.46
Search Buffer (m): 1000

Site Details

Eastmere Stables, Eastergate Lane, Eastergate,
CHICHESTER, PO20 3SJ

Landmark
INFORMATION GROUP


Tel: 0844 844 9952
Fax: 0844 844 9951
Web: www.envirocheck.co.uk

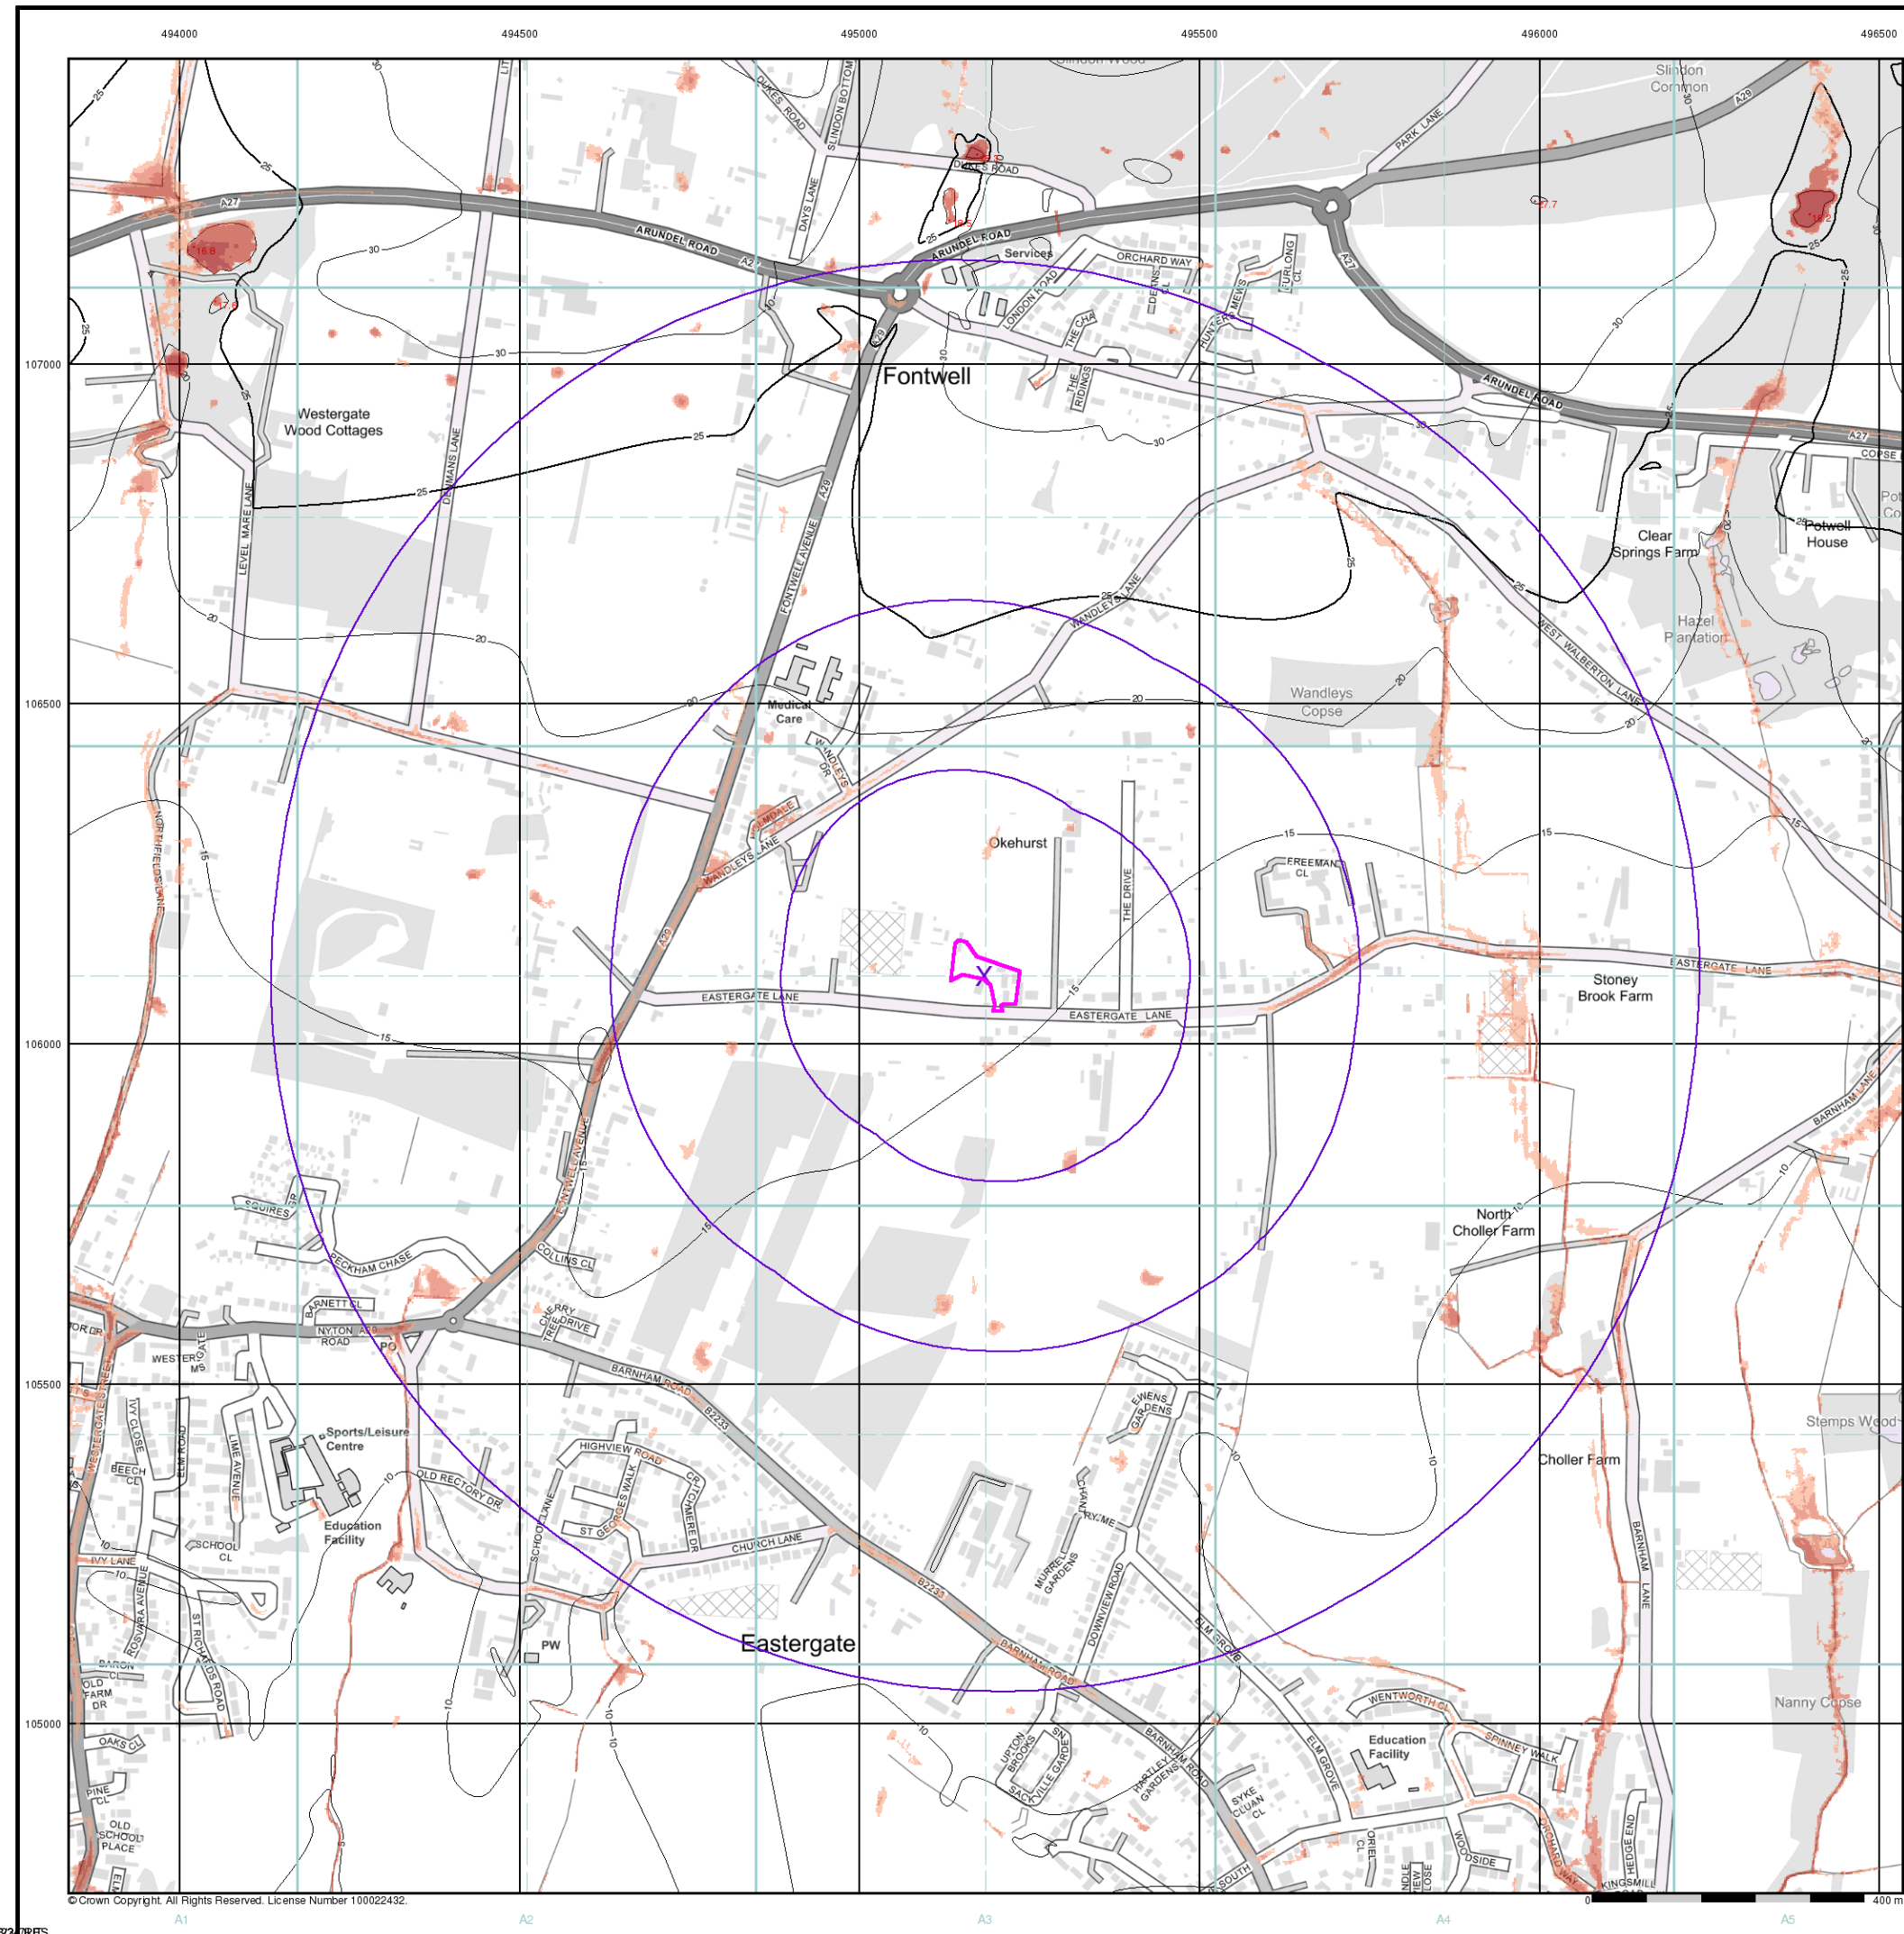


motion

EA/NRW Surface Water 100 Year Return Hazard Rating Map (1:10,000)

- General**
- Specified Site
 - Specified Buffer(s)
 - Bearing Reference Point
- Surface Water Hazard Rating**
- Low (0.5 – 0.75)
 - Moderate (0.75 – 1.25)
 - Significant (1.25 – 2.0)
 - Extreme (>2.0)

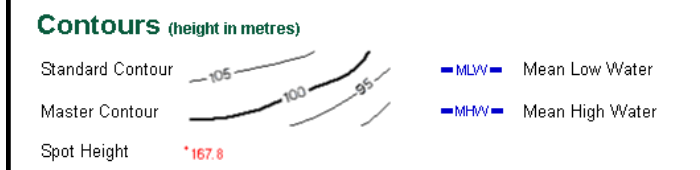

- Suitability**
- See the suitability map below
- National to county
 - County to town
 - Town to street
 - Street to parcels of land
 - Property

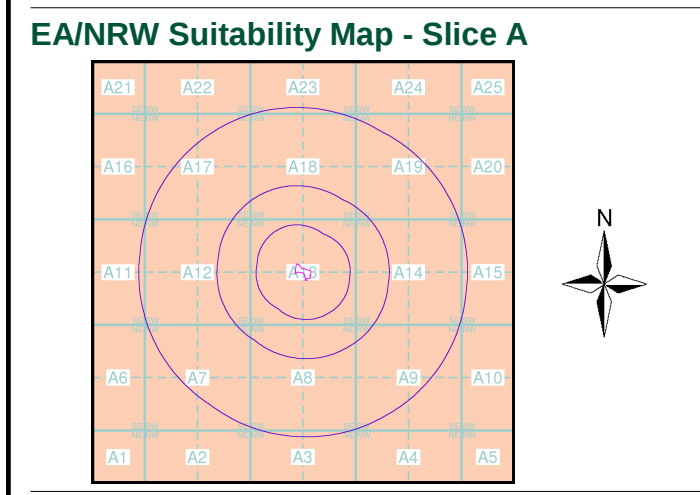

Order Details

Order Number: 294967859_1_1

Customer Ref: 1laeas/2203002

National Grid Reference: 495180, 106100

Slice: A

Site Area (Ha): 0.46

Search Buffer (m): 1000

Site Details

Eastmere Stables, Eastergate Lane, Eastergate, CHICHESTER, PO20 3SJ



motion

EA/NRW Surface Water 1000 Year Return Hazard Rating Map (1:10,000)


General

-  Specified Site
-  Specified Buffer(s)
-  Bearing Reference Point

Surface Water Hazard Rating

-  Low (0.5 – 0.75)
-  Moderate (0.75 – 1.25)
-  Significant (1.25 – 2.0)
-  Extreme (>2.0)


Contours (height in metres)

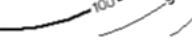- Standard Contour  — MLW — Mean Low Water
- Master Contour  — MHW — Mean High Water
- Spot Height  167.8

Suitability

See the suitability map below

-  National to county
-  County to town
-  Town to street
-  Street to parcels of land
-  Property

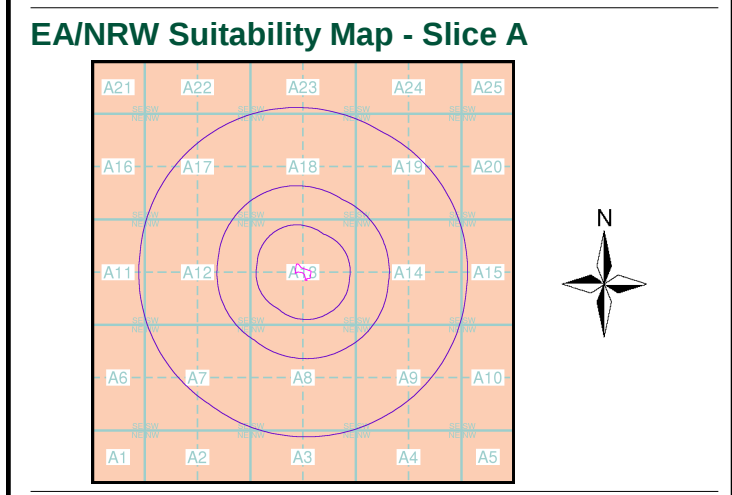

Order Details


Order Number: 294967859_1_1
Customer Ref: 1laeas/2203002
National Grid Reference: 495180, 106100
Slice: A
Site Area (Ha): 0.46
Search Buffer (m): 1000

Site Details

Eastmere Stables, Eastergate Lane, Eastergate,
CHICHESTER, PO20 3SJ

Landmark
INFORMATION GROUP

Tel: 0844 844 9952
Fax: 0844 844 9951
Web: www.envirocheck.co.uk

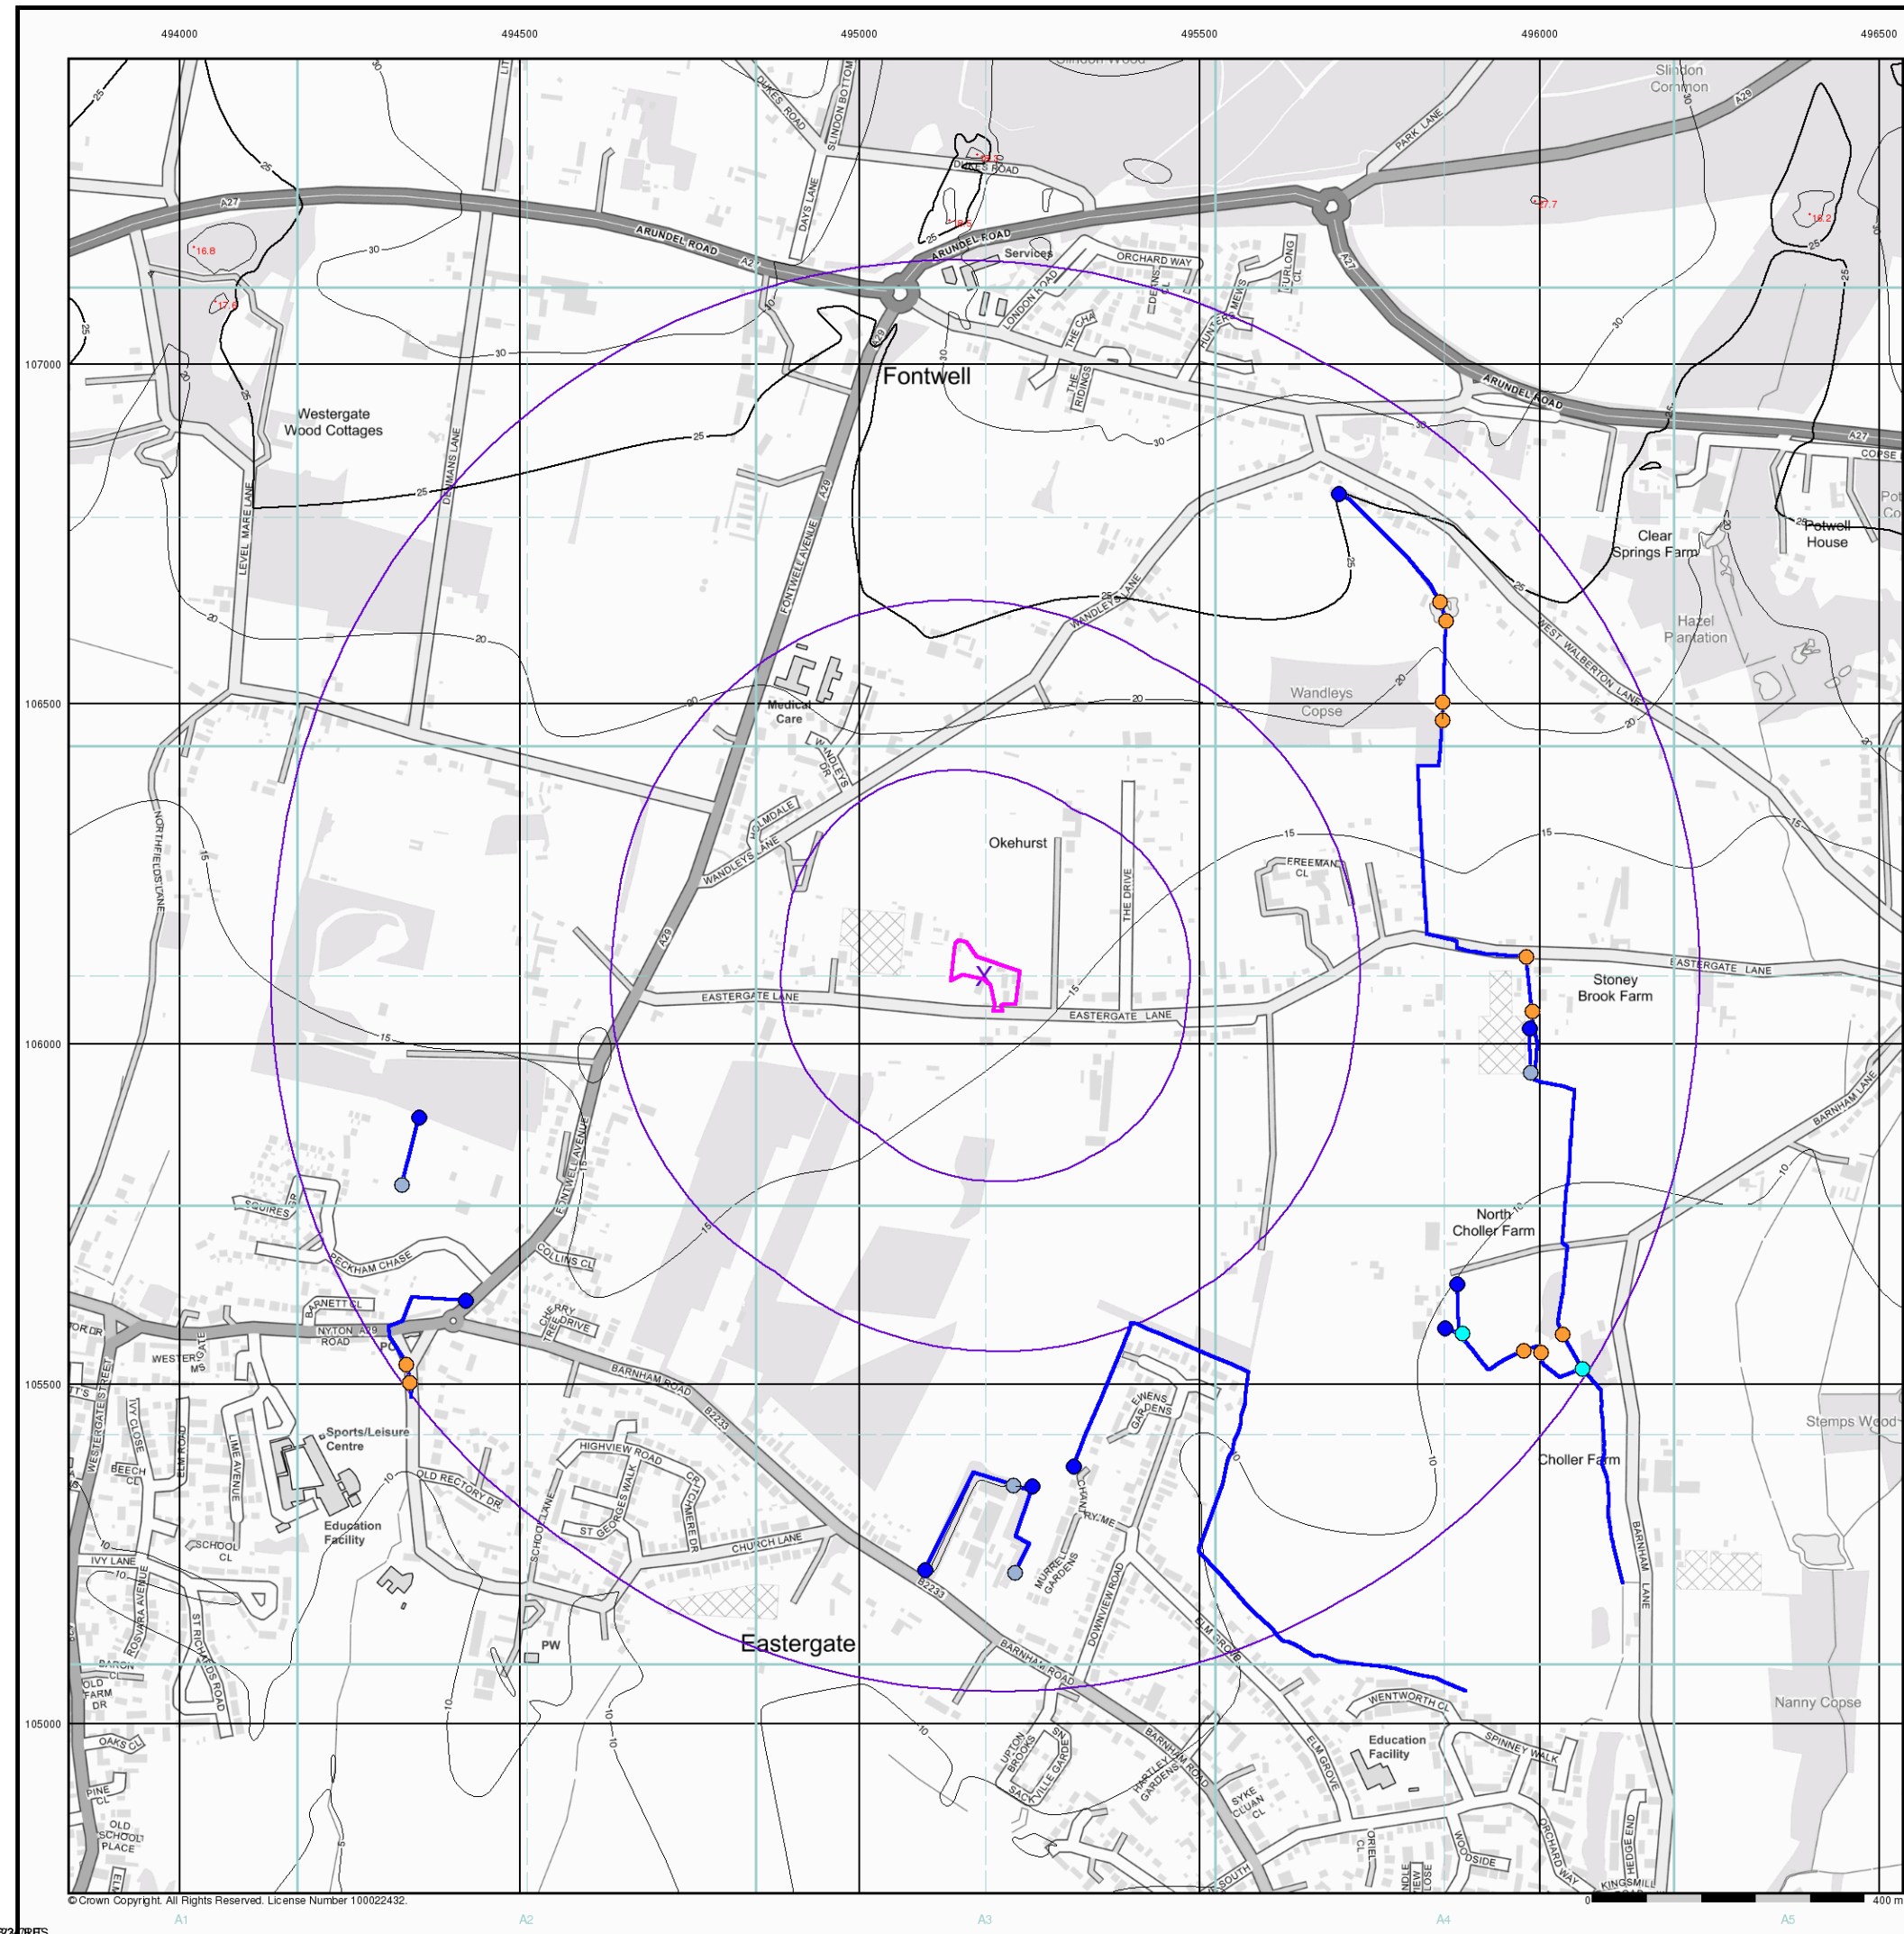

motion

OS Water Network Lines Map (1:10,000)

General

- Specified Site
- Specified Buffer(s)
- Bearing Reference Point

OS Water Network Data

Canal	Drain
Reservoir	Other
Foreshore	Lake
Marsh	Transfer
Tidal River	Lock Or Flight Of Locks
Inland River	Sea
Junction	Source
Outlet	Other
Pseudo	

Contours (height in meters)


Standard Contour: 105, 100, 95

Master Contour: 105, 100, 95

Spot Height: 167.3

MLW: Mean Low Water

MHW: Mean High Water

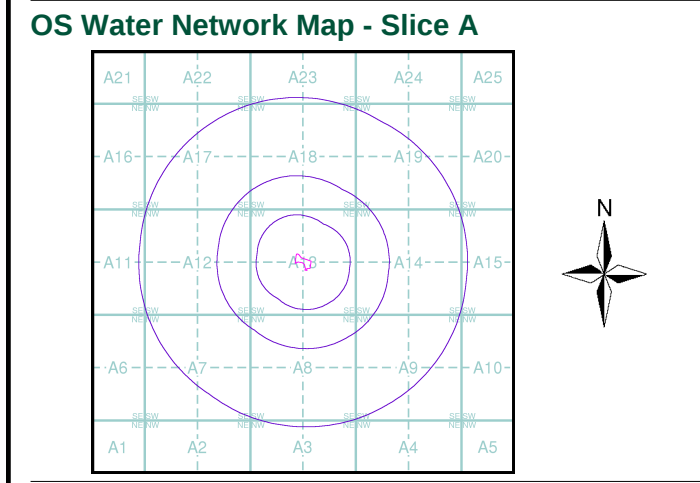


Order Details

Order Number: 294967859_1_1
Customer Ref: 1laeas/2203002
National Grid Reference: 495180, 106100
Slice: A
Site Area (Ha): 0.46
Search Buffer (m): 1000

Site Details

Eastmere Stables, Eastergate Lane, Eastergate,
CHICHESTER, PO20 3SJ

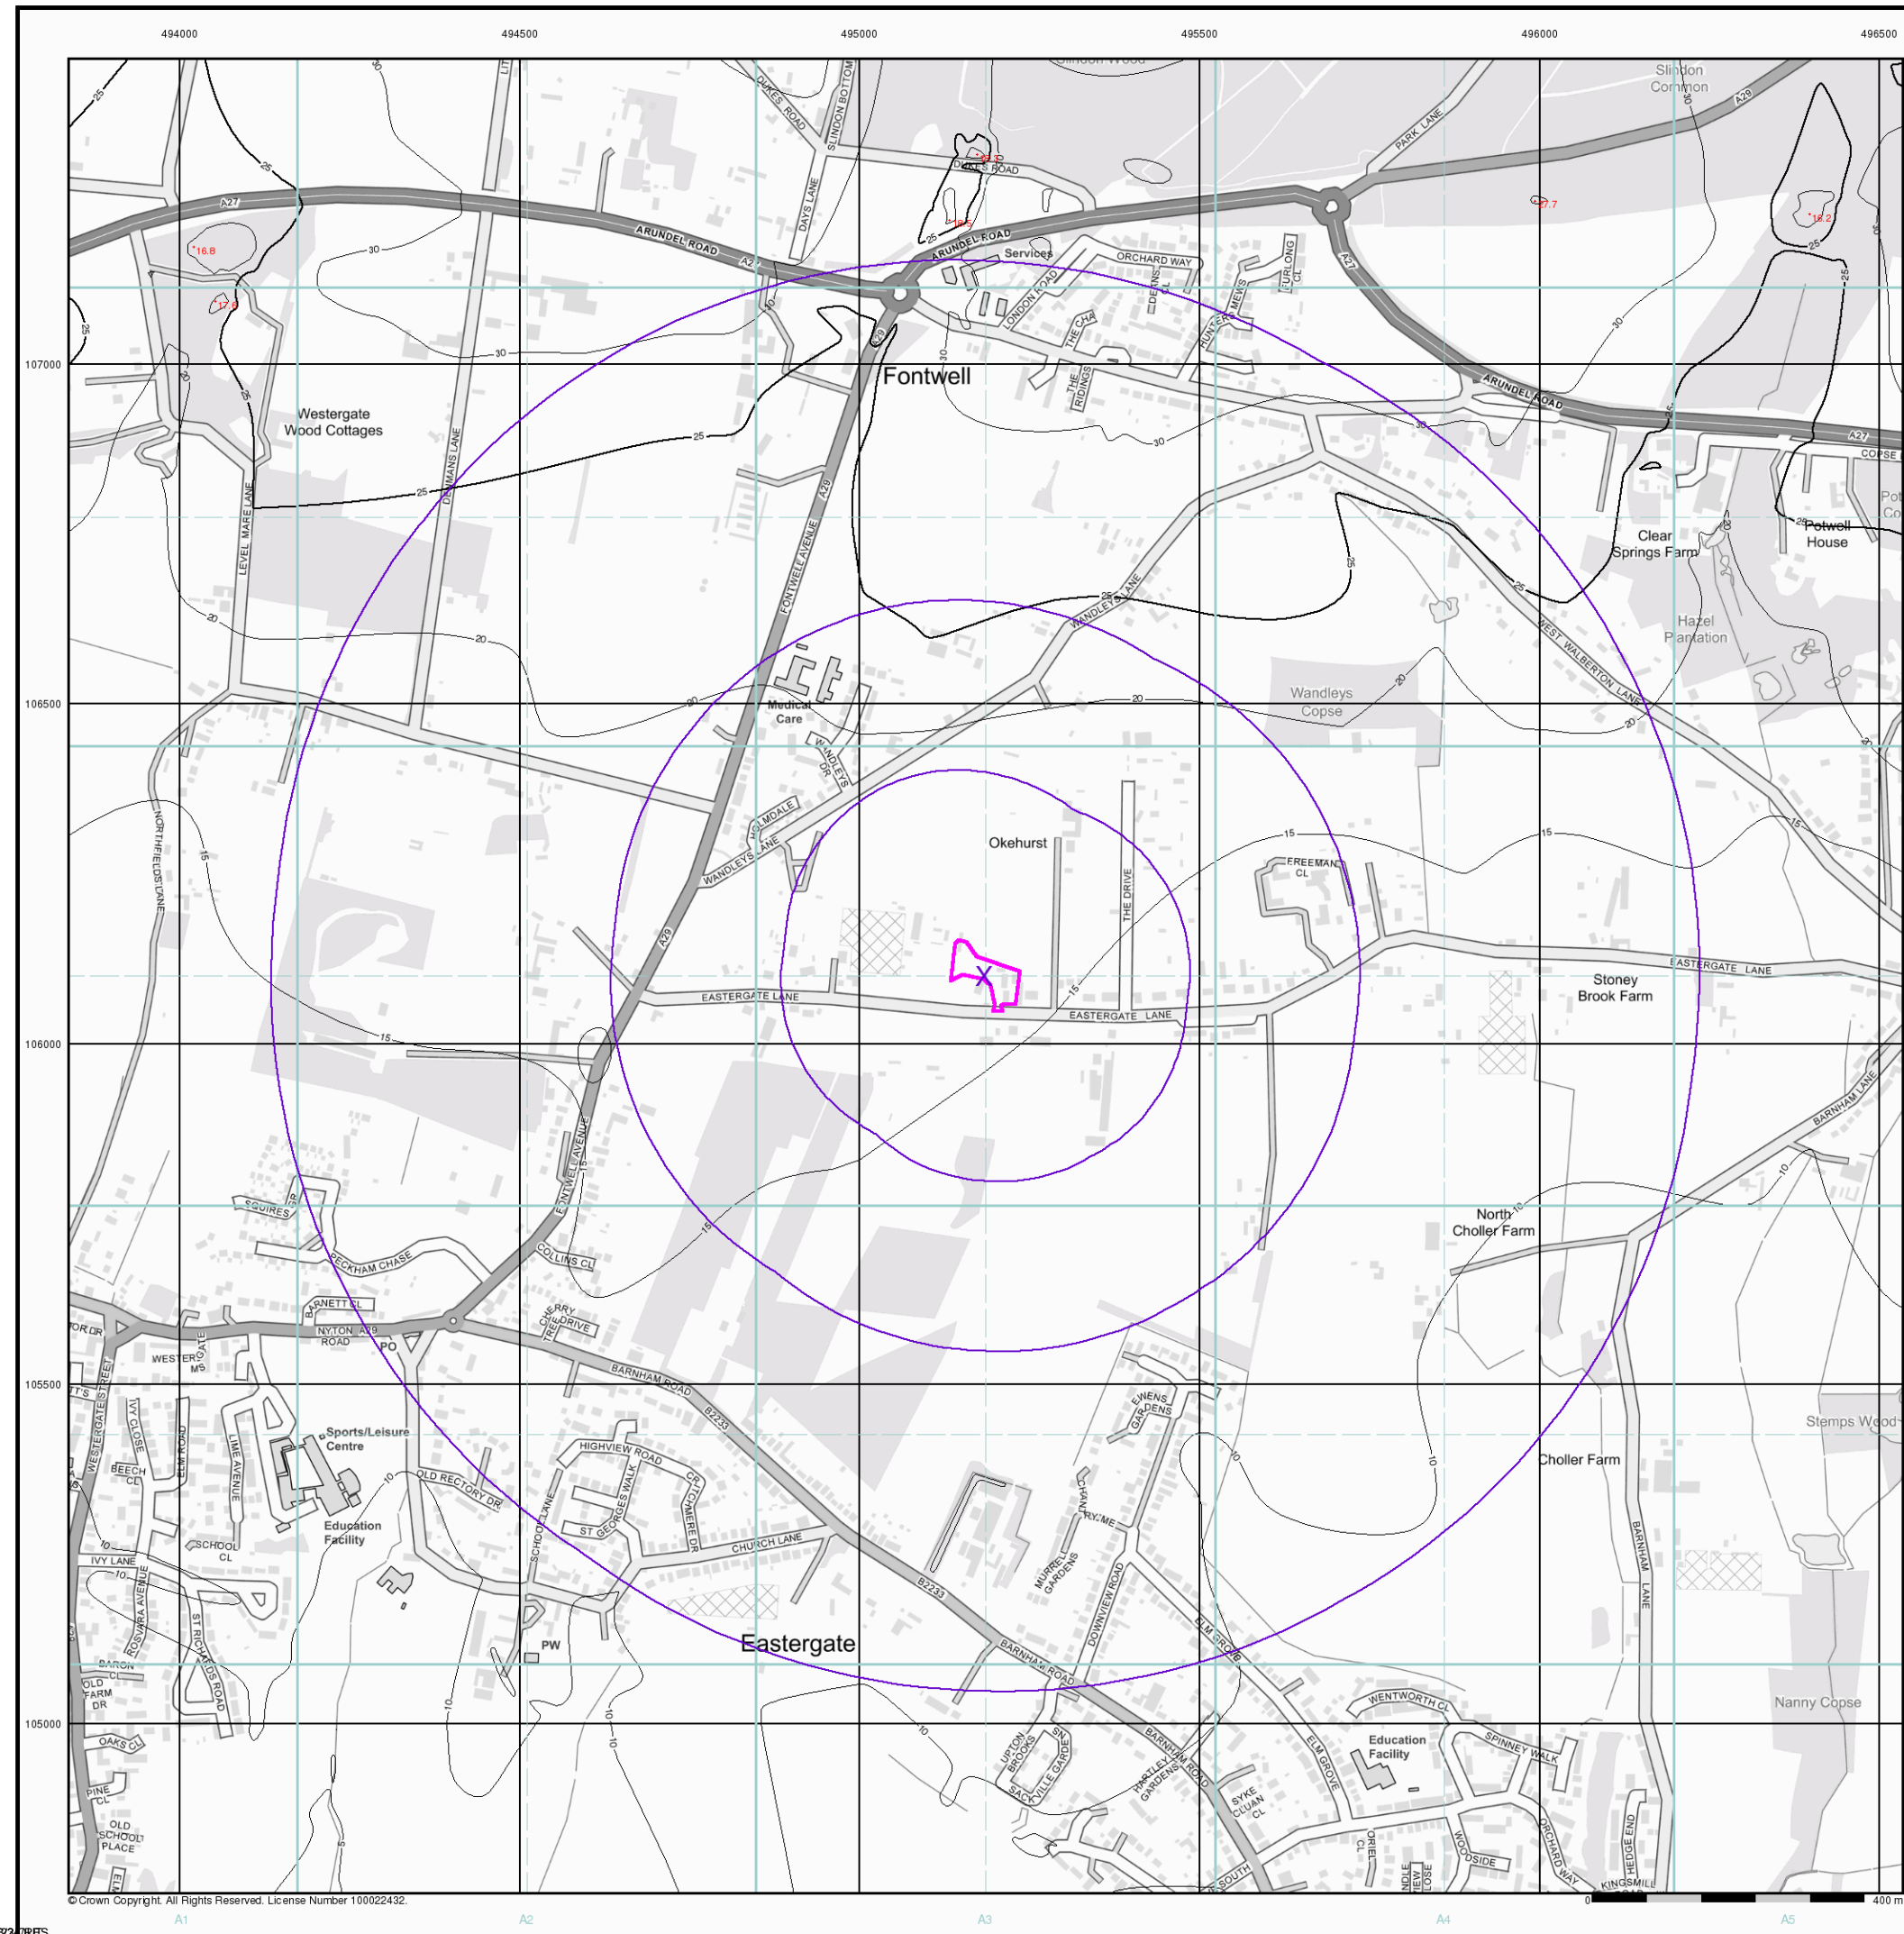

© Crown Copyright. All Rights Reserved. License Number 100022432.

motion

EANRW Historic Flood Map (1:10,000)

General

-  Specified Site
-  Specified Buffer(s)
-  Bearing Reference Point
-  Map ID


Historic Flood Events Data

- | | |
|--|--|
|  Channel Capacity Exceeded (no raised defences) |  Obstruction/Blockage - Culvert |
|  Channel Capacity Exceeded /Surface Water |  Obstruction/Blockage - Debris Screen |
|  Groundwater/High Water Table |  Operational Failure/ Breach of Defence |
|  Local Drainage/Surface Water |  Other |
|  Mechanical Failure |  Overtopping of Defences |
|  Obstruction/Blockage - Bridge |  Surface Water |
|  Obstruction/Blockage - Channel |  Unknown |
|  Historical Flood Liabilities | |

Contours (height in metres)

- Standard Contour  105  MLW Mean Low Water
- Master Contour  100  MHW Mean High Water
- Spot Height  167.8

EANRW Historic Flood Map - Slice A

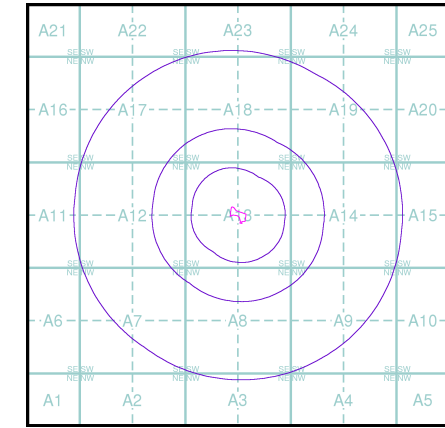

Order Details


Order Number: 294967859_1_1
Customer Ref: 1laeas/2203002
National Grid Reference: 495180, 106100
Slice: A
Site Area (Ha): 0.46
Search Buffer (m): 1000

Site Details

Eastmere Stables, Eastergate Lane, Eastergate,
CHICHESTER, PO20 3SJ



Tel: 0844 844 9952
Fax: 0844 844 9951
Web: www.envirocheck.co.uk

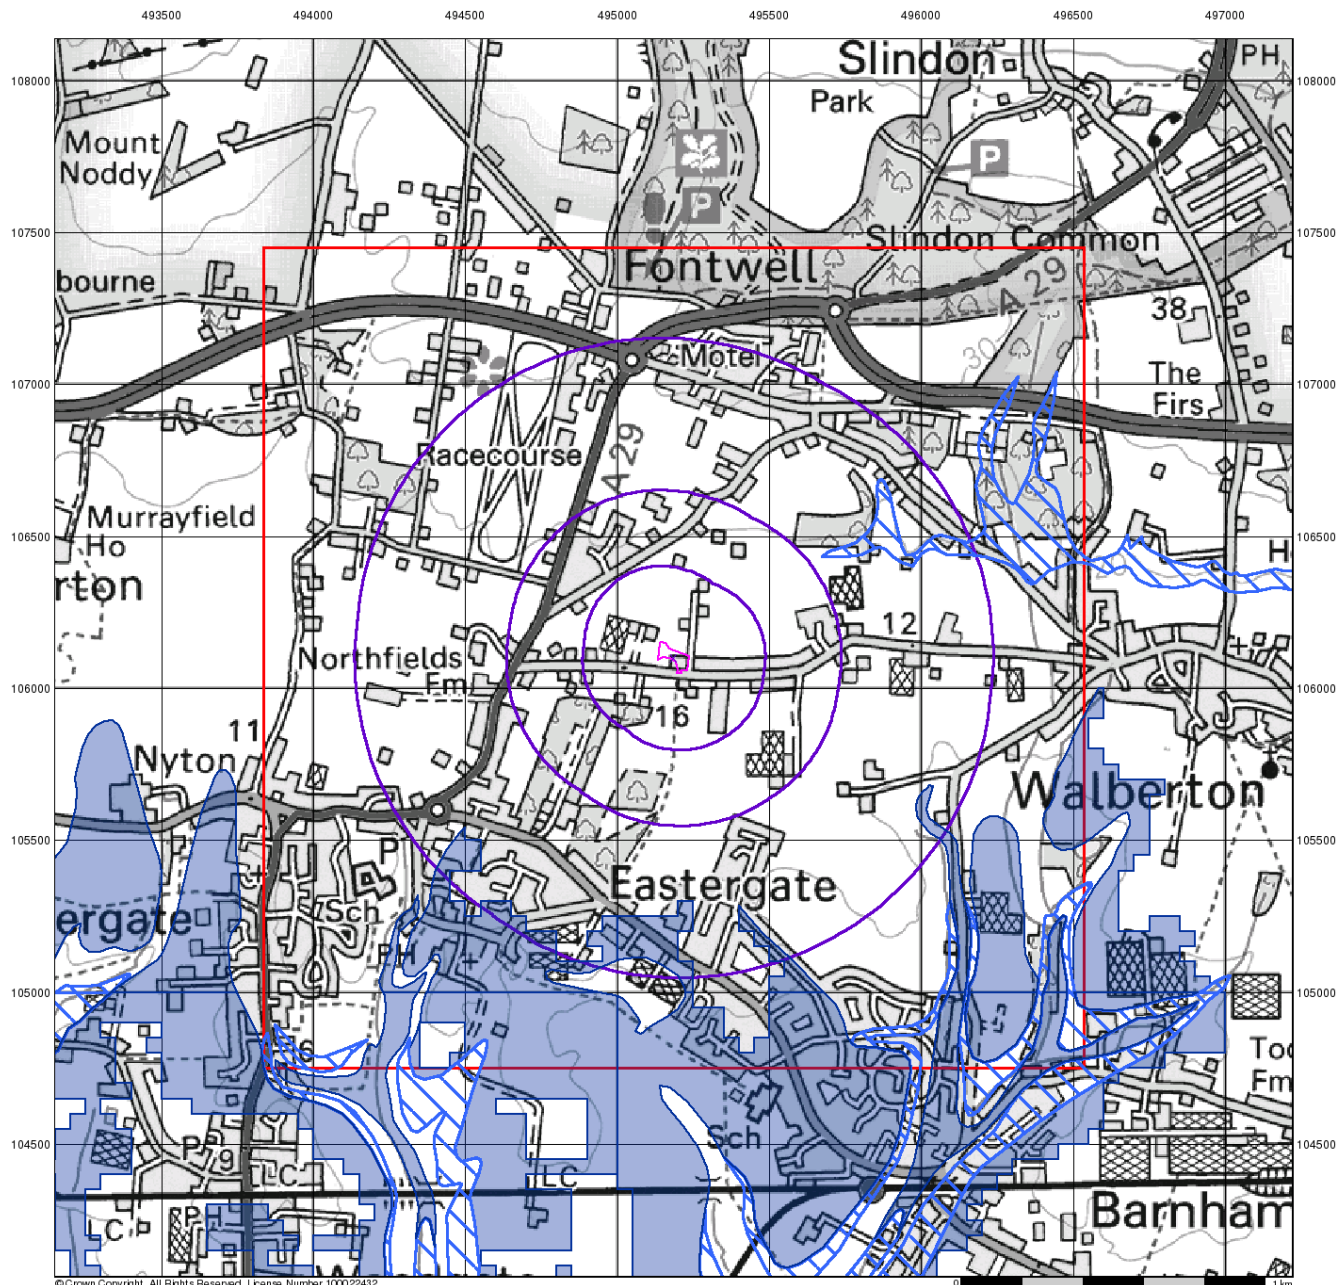

© Crown Copyright. All Rights Reserved. License Number 100022432.

motion BGS Flood Data (1:50,000)


General

- ◆ Specified Site ○ Specified Buffer(s) X Bearing Reference Point
- Slice 8 Map ID

BGS Geological Indicators of Flooding

- ▨ Coastal
- Inland
- Bodies of Water

BGS Flood Data Map - Slice A

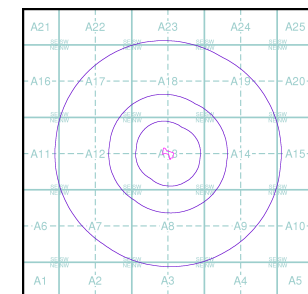

Order Details

Order Number: 294967859_1_1
 Customer Ref: 11aeas/2203002
 National Grid Reference: 495180, 106100
 Slice: A
 Site Area (Ha): 0.46
 Search Buffer (m): 1000

Site Details

Eastmeres Stables, Eastergate Lane, Eastergate, CHICHESTER, PO20 3SJ

Landmark
 INFORMATION GROUP

Tel: 0844 844 9952
 Fax: 0844 844 9951
 Web: www.envirocheck.co.uk

A Landmark Information Group Service v15.0 04-May-2022

Page 1 of 4