
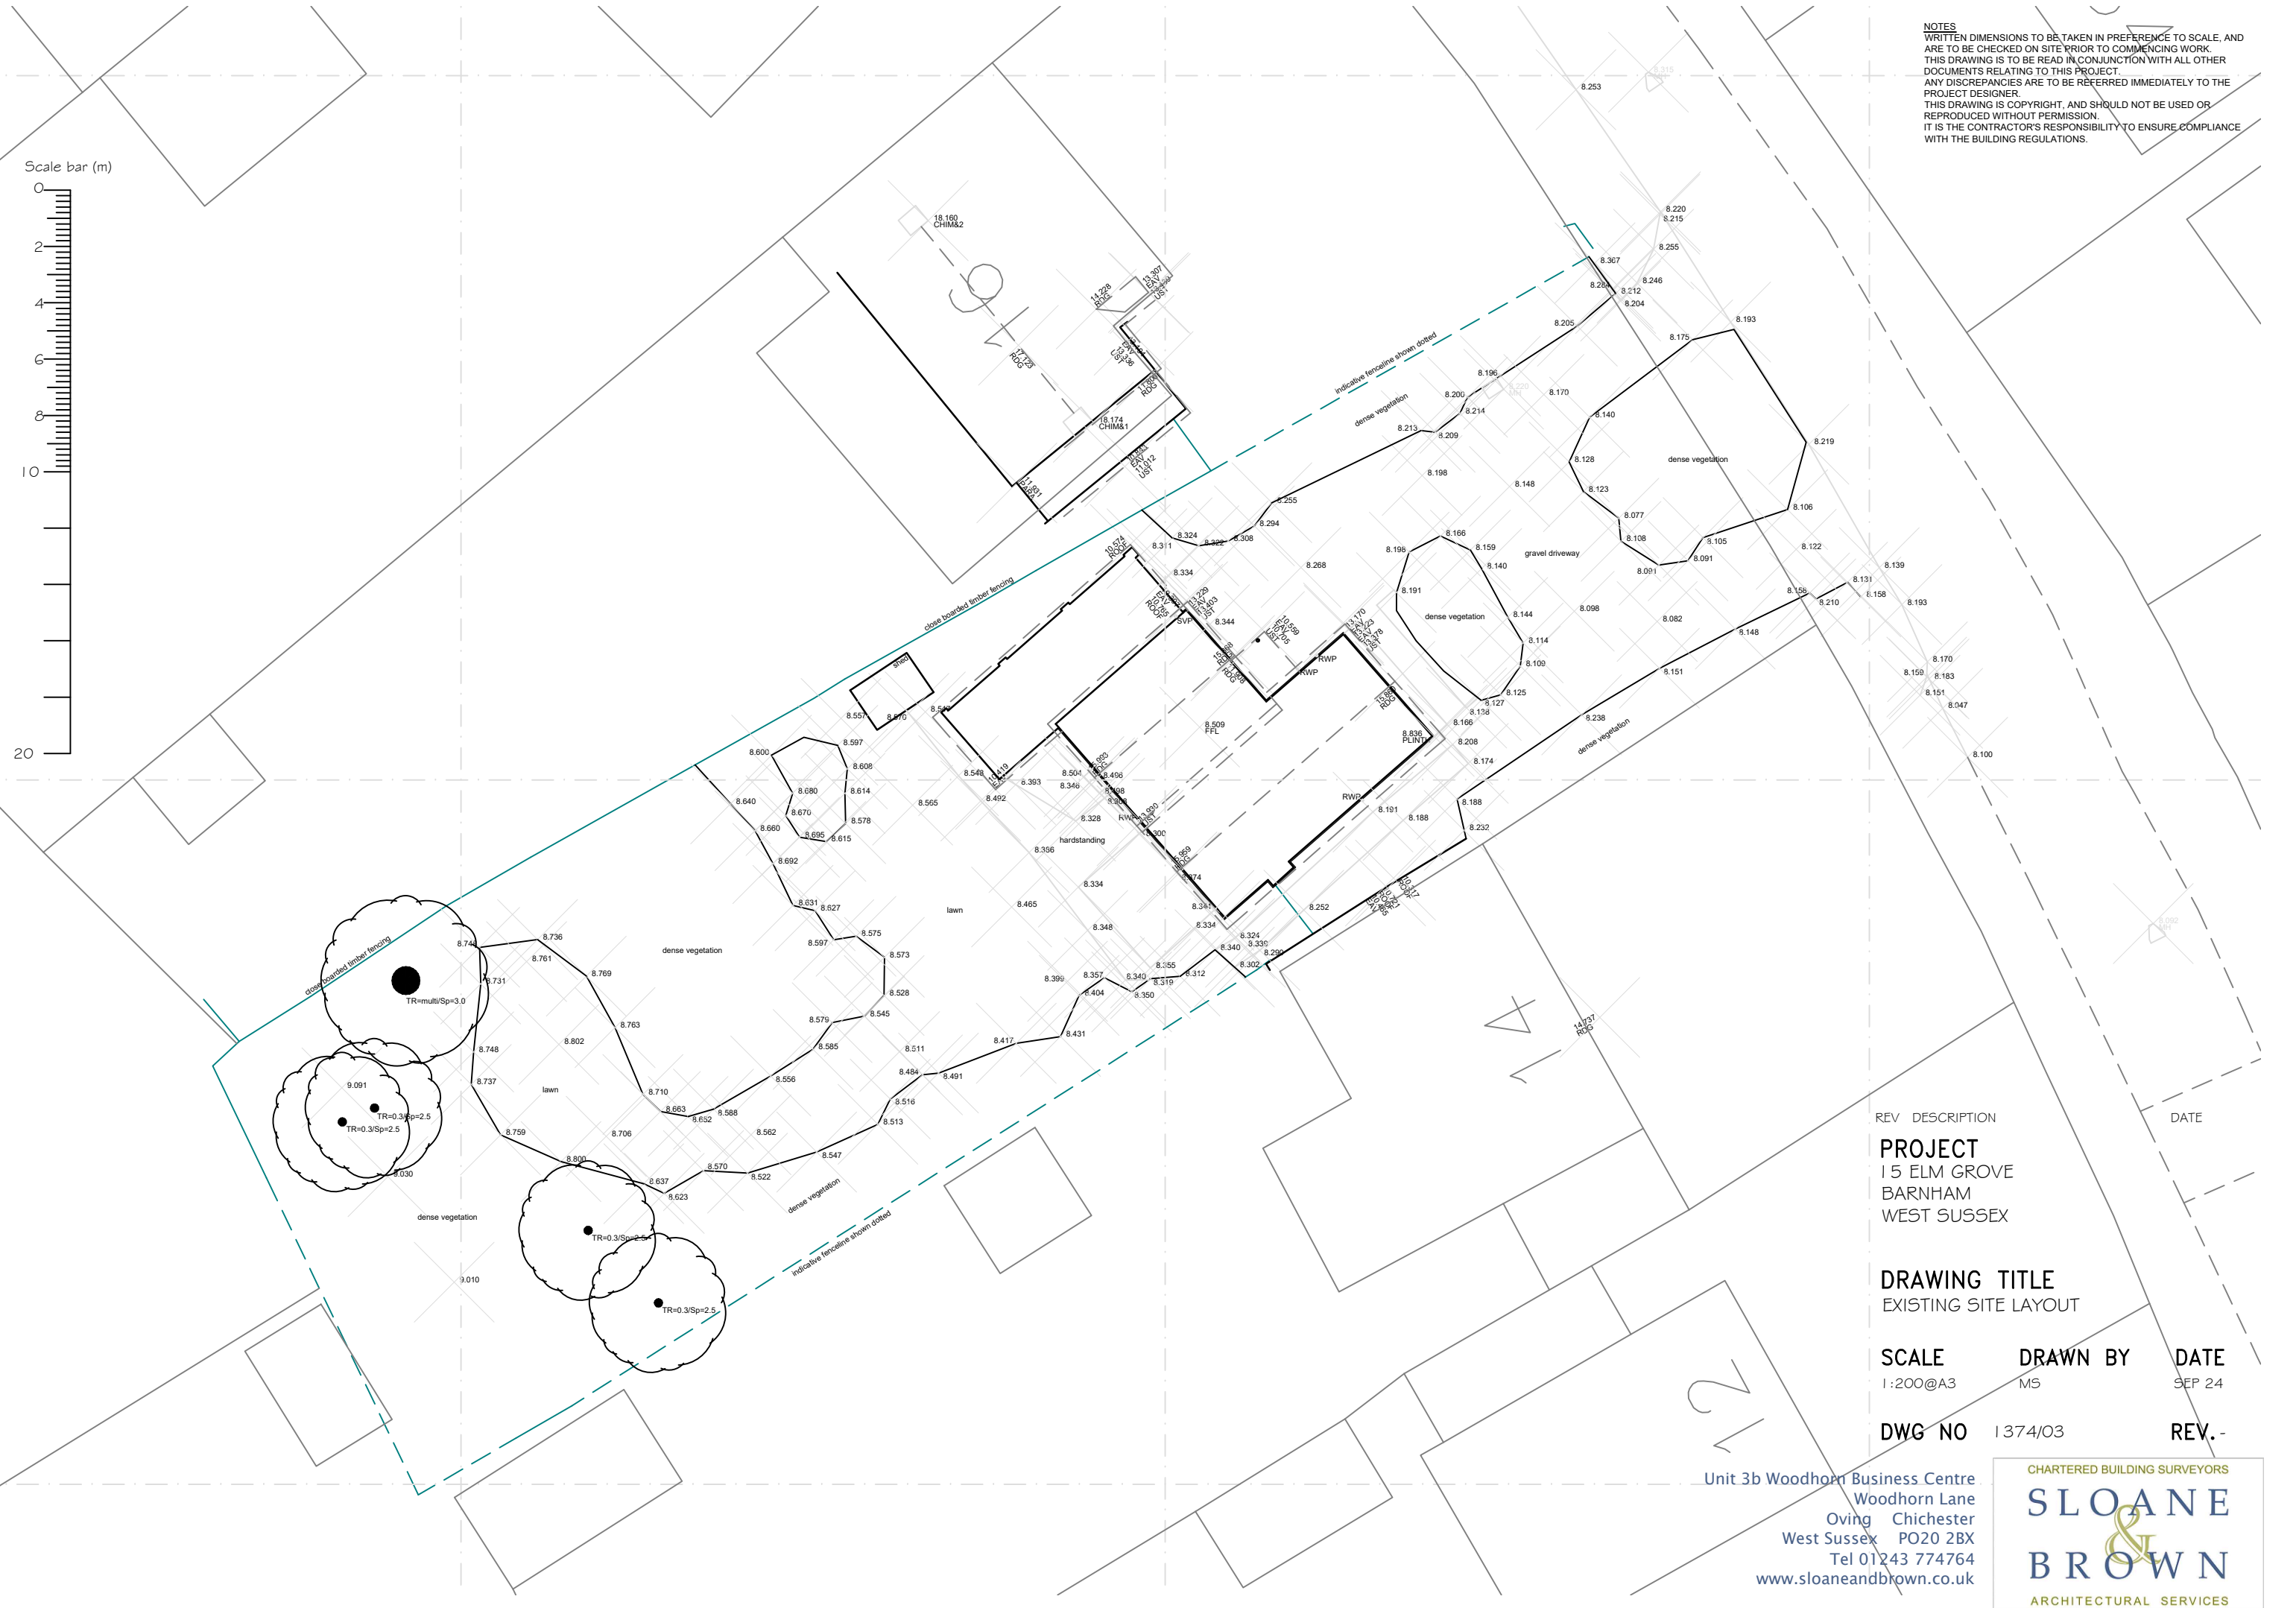


**NOTES**  
 WRITTEN DIMENSIONS TO BE TAKEN IN PREFERENCE TO SCALE, AND ARE TO BE CHECKED ON SITE PRIOR TO COMMENCING WORK. THIS DRAWING IS TO BE READ IN CONJUNCTION WITH ALL OTHER DOCUMENTS RELATING TO THIS PROJECT. ANY DISCREPANCIES ARE TO BE REFERRED IMMEDIATELY TO THE PROJECT DESIGNER. THIS DRAWING IS COPYRIGHT, AND SHOULD NOT BE USED OR REPRODUCED WITHOUT PERMISSION. IT IS THE CONTRACTOR'S RESPONSIBILITY TO ENSURE COMPLIANCE WITH THE BUILDING REGULATIONS.

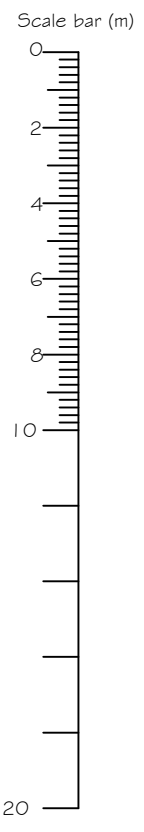

REV	DESCRIPTION	DATE
	<b>PROJECT</b> 15 ELM GROVE BARNHAM WEST SUSSEX	
	<b>DRAWING TITLE</b> EXISTING SITE LAYOUT	
	<b>SCALE</b> 1:200@A3	<b>DRAWN BY</b> MS
	<b>DWG NO</b> 1374/03	<b>DATE</b> SEP 24
		<b>REV.-</b>

12

Unit 3b Woodhorn Business Centre  
 Woodhorn Lane  
 Oving Chichester  
 West Sussex PO20 2BX  
 Tel 01243 774764  
 www.sloaneandbrown.co.uk

