



NOTE:
 DIMENSIONS TO BE TAKEN IN PREFERENCE TO 1
 ARE TO BE CHECKED ON SITE PRIOR TO COMMENCING W
 THIS DRAWING IS TO BE READ IN CONJUNCTION WITH ALL
 DOCUMENTS RELATING TO THIS PROJECT.
 ANY DISCREPANCIES ARE TO BE REFERRED IMMEDIATELY
 PROJECT DESIGNER
 THIS DRAWING IS COPYRIGHT AND SHOULD NOT BE USED
 REPRODUCED WITHOUT PERMISSION.
 IT IS THE CONTRACTOR'S RESPONSIBILITY TO ENSURE CC
 WITH THE BUILDING REGULATIONS.

1:200

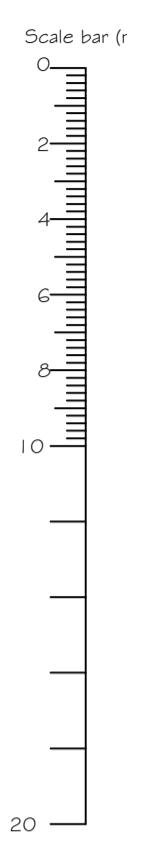

10620
10420
10220
10020
9820

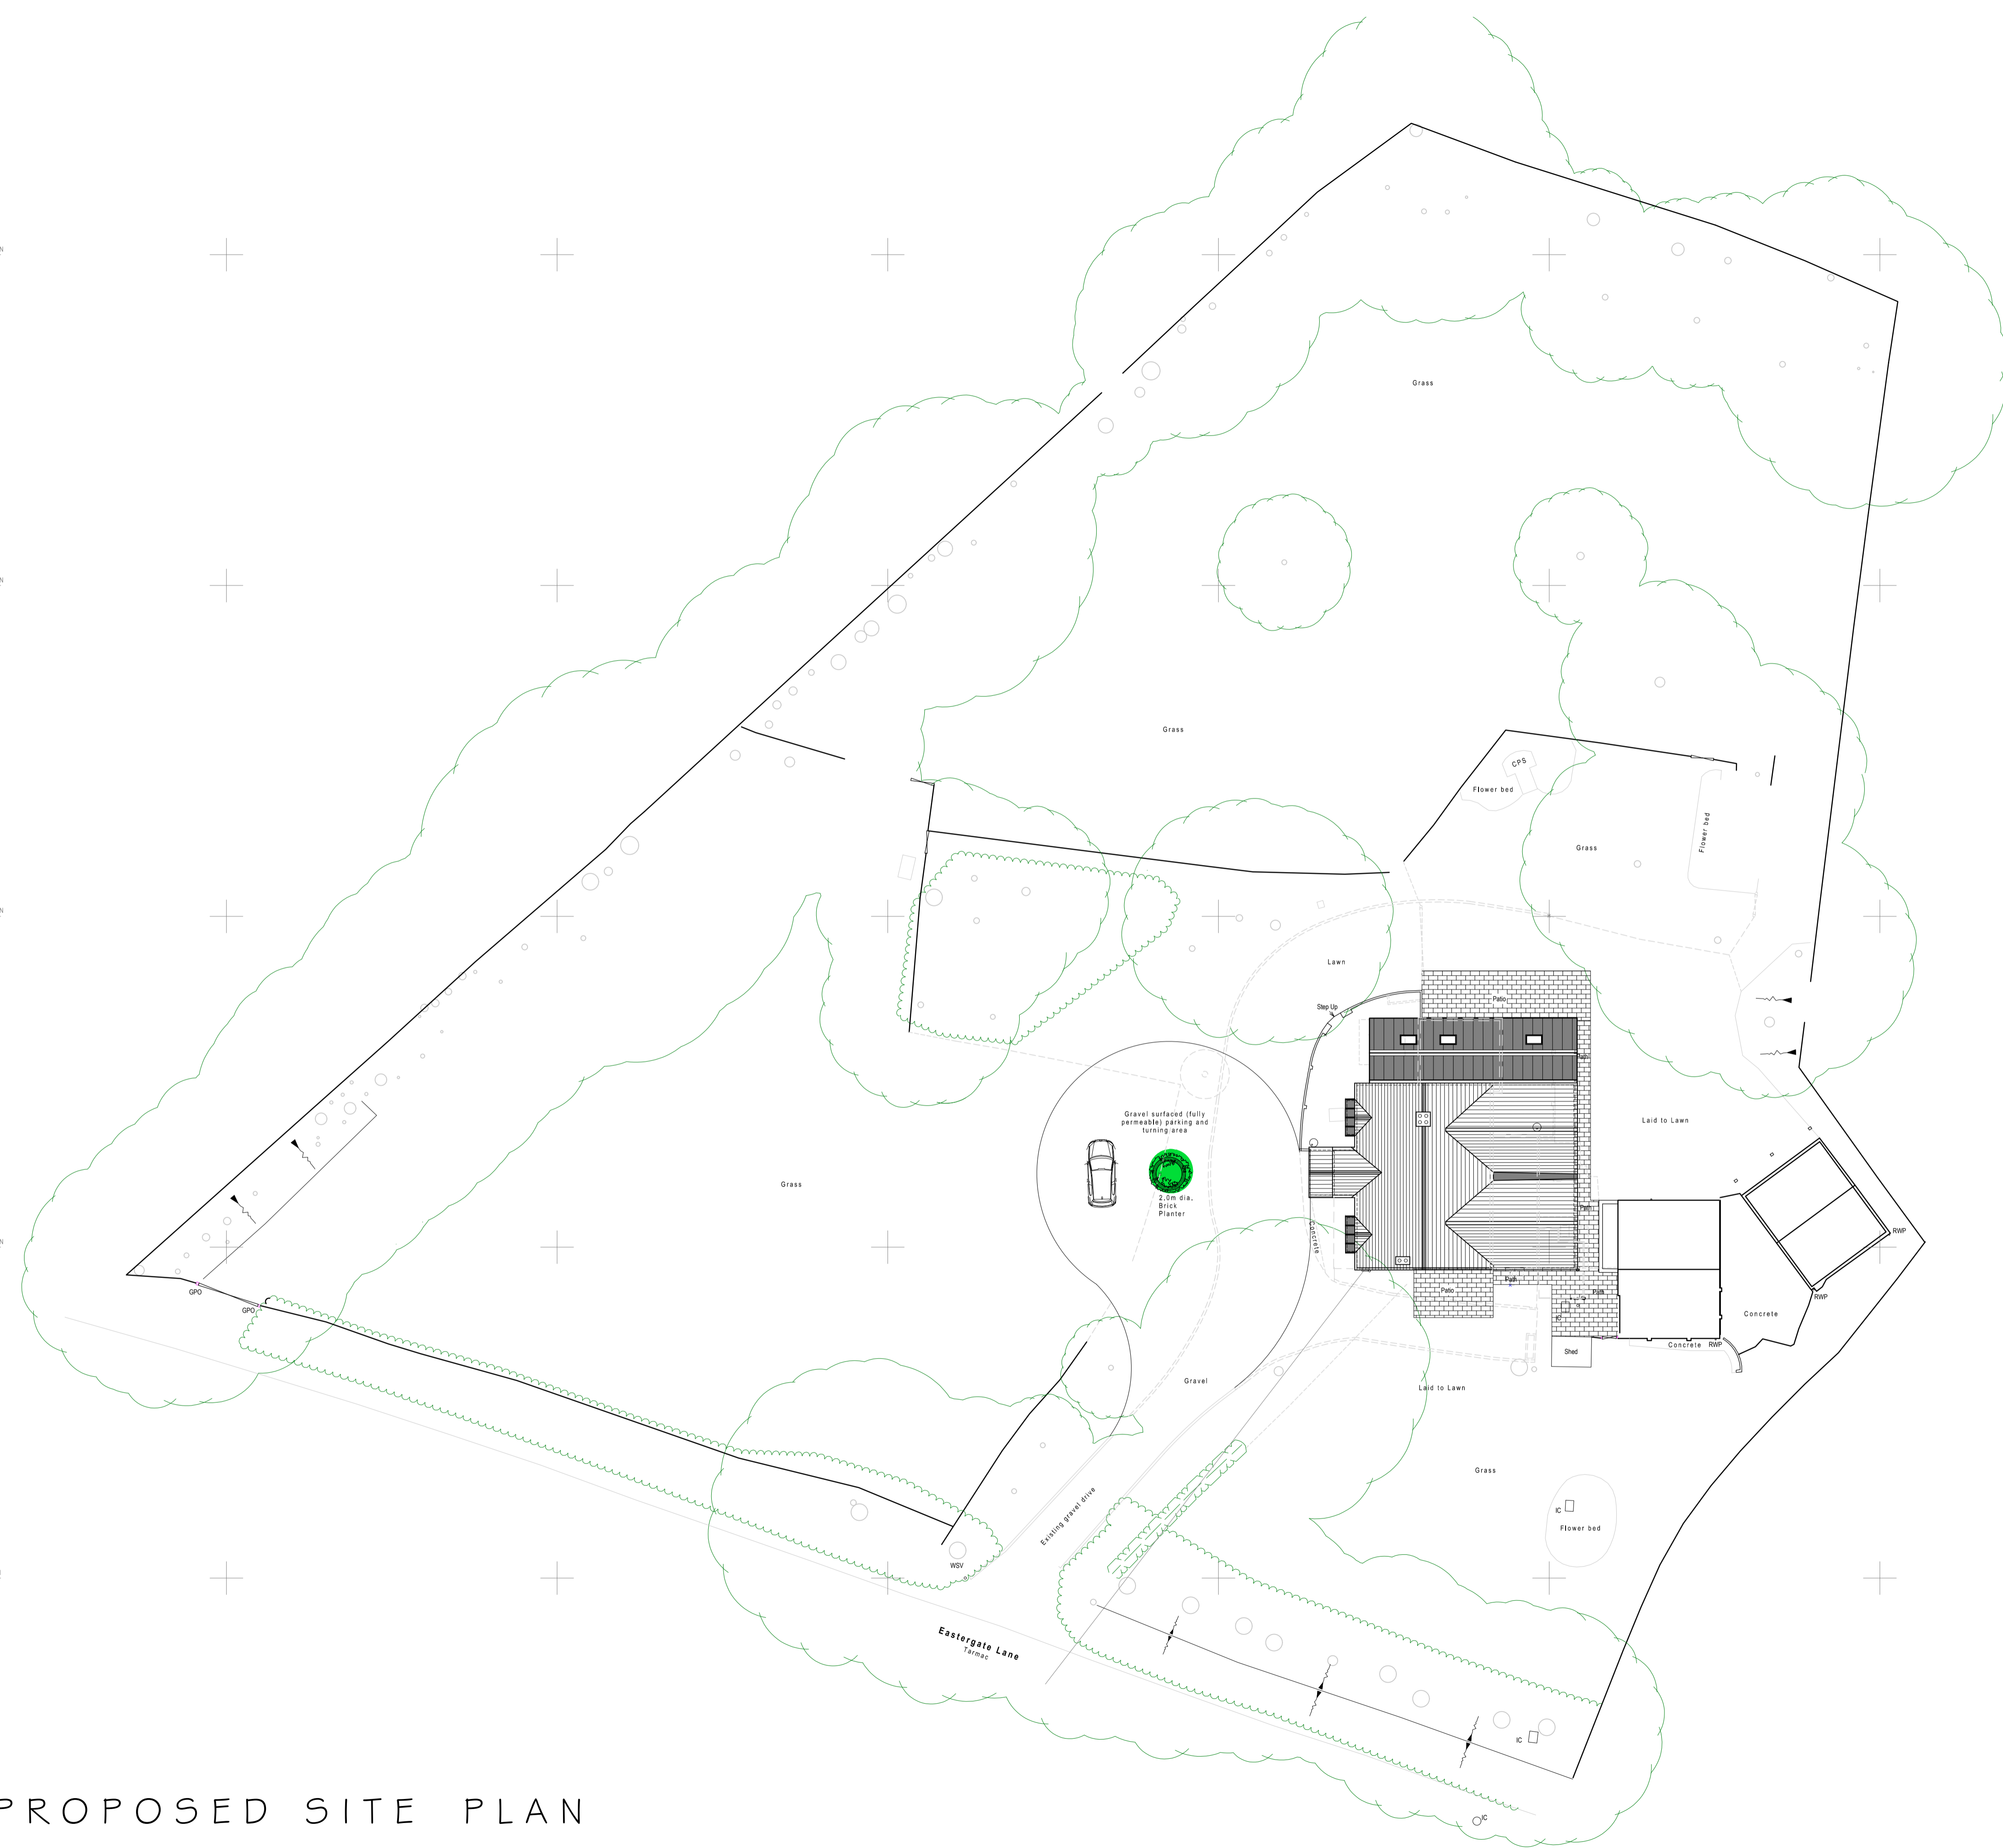

PROPOSED SITE LAYOUT PLAN

B	MINOR AMENDMENTS	02/04/1
A	SITE LAYOUT AMENDED TO CLIENT REQUEST	20/
REV.	DESCRIPTION	DATE
PROJECT		
'GREENINGS', EASTERGATE LANE, EASTERGATE, CHICHESTER WEST SUSSEX PO20 3SU		
DRAWING TITLE		
PROPOSED SITE LAYOUT PLAN		
SCALE	DRAWN BY	DATE
1:200 @A1	SW	FEB 25
DWG NO	REV.	
1401/04		

Unit 3b Woodhorn Business Centre
 Woodhorn Lane
 Oving Chichester
 West Sussex PO20 2BX
 Tel 01243 774764
 www.sloaneandbrown.co.uk

CHARTERED BUILDING SURVEYOR
SLOANE & BROWN
 ARCHITECTURAL SERVICE

APR 18 2008 10:00 AM