



NOTES
 WRITTEN DIMENSIONS TO BE TAKEN IN PREFERENCE TO SCALE, AND ARE TO BE CHECKED ON SITE PRIOR TO COMMENCING WORK. THIS DRAWING IS TO BE READ IN CONJUNCTION WITH ALL OTHER DOCUMENTS RELATING TO THIS PROJECT. ANY DISCREPANCIES ARE TO BE REFERRED IMMEDIATELY TO THE PROJECT DESIGNER. THIS DRAWING IS COPYRIGHT, AND SHOULD NOT BE USED OR REPRODUCED WITHOUT PERMISSION. IT IS THE CONTRACTOR'S RESPONSIBILITY TO ENSURE COMPLIANCE WITH THE BUILDING REGULATIONS.

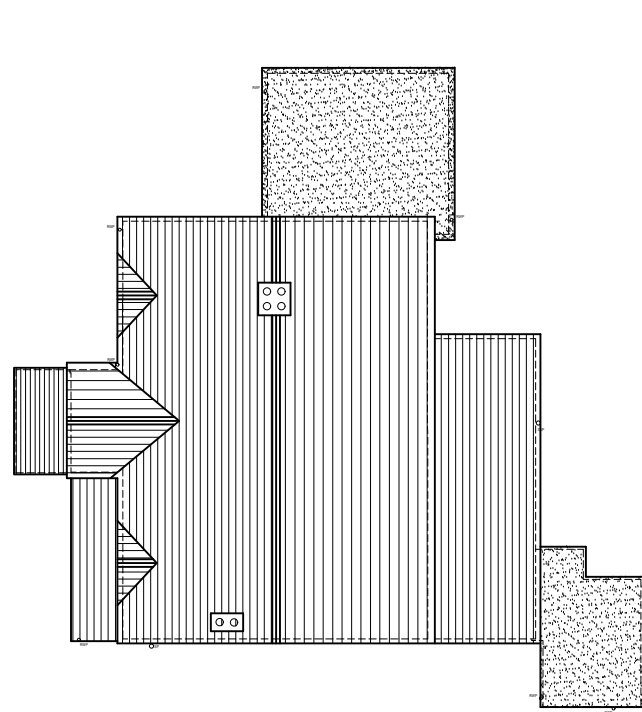


Scale bar (m)
 0
 2
 4
 6
 8
 10
 20


EXISTING ROOF PLAN
 ROOF AREA - 161.7M²

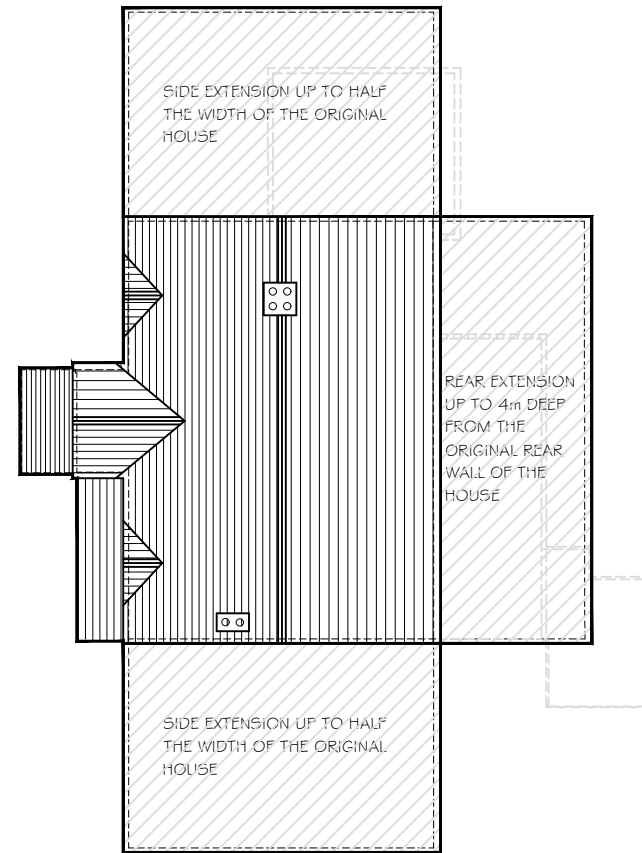

POTENTIAL EXTENSIONS UNDER PERMITTED DEVELOPMENT SHOWING 4M REAR EXTENSION
 TOTAL ROOF AREA - 246.0M²

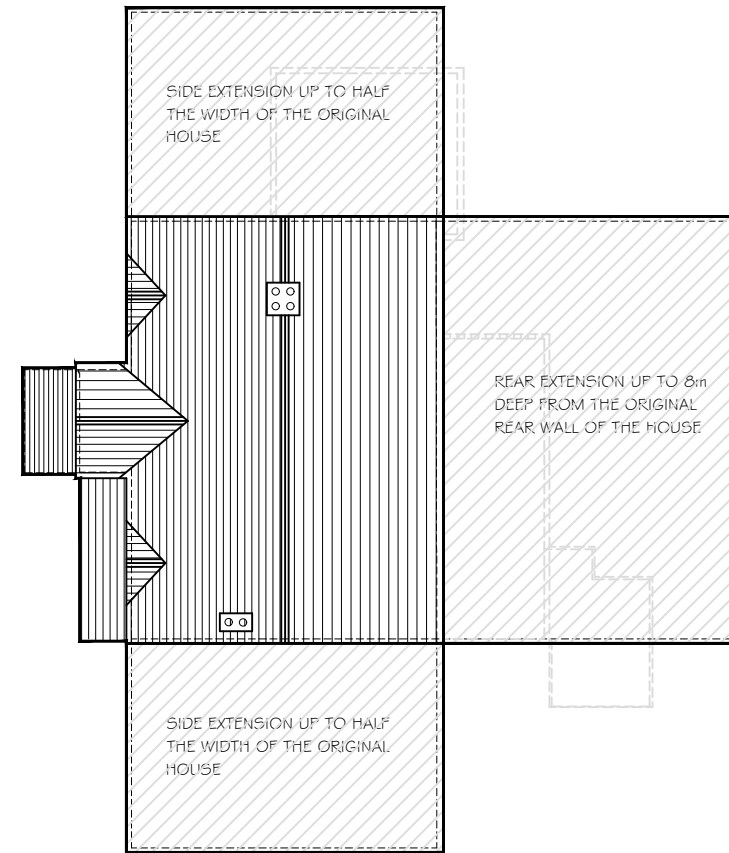

POTENTIAL EXTENSIONS UNDER PERMITTED DEVELOPMENT SHOWING 8M REAR EXTENSION
 TOTAL ROOF AREA - 291.2M²

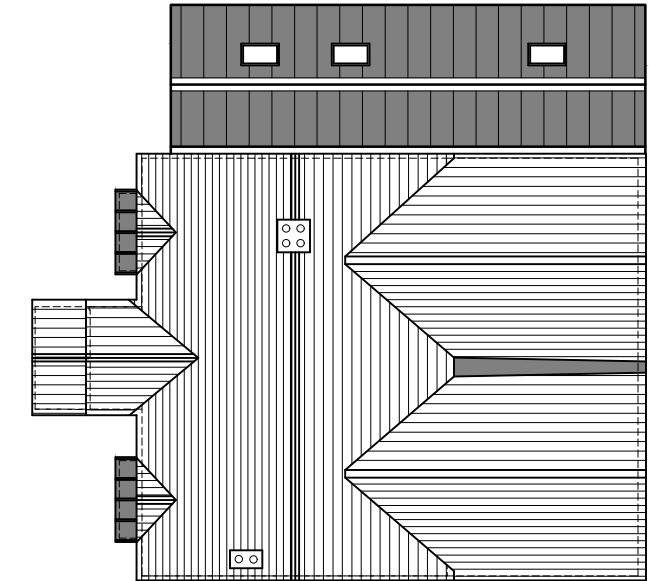

PROPOSED ROOF PLAN
 ROOF AREA - 212.4M²

REV	DESCRIPTION	DATE
PROJECT		
'GREENINGS', EASTERGATE LANE, EASTERGATE, CHICHESTER WEST SUSSEX PO20 3SJ		
DRAWING TITLE		
PLANS SHOWING ROOF DRAINAGE AREAS		
SCALE	DRAWN BY	DATE
1:200 @A3	PLB	APR 25
DWG NO	1401/08	REV. -

Unit 3b Woodhorn Business Centre
 Woodhorn Lane
 Oving Chichester
 West Sussex PO20 2BX
 Tel 01243 774764
 www.sloaneandbrown.co.uk

CHARTERED BUILDING SURVEYORS

SLOANE & BROWN

ARCHITECTURAL SERVICES