

Car Park Signage

Gloss laminated SAV applied to ACM panels 450x450mm
Fixed to building/boundary walls/fences [TBC]



450mm

This parking area is for the convenience of our customers and we cannot accept liability for any loss, damage or accident resulting from its use.

Customer parking only
Maximum stay **45 minutes**

Unauthorised vehicles may be issued a parking charge notice or be removed from site.

coop food

450mm




450mm

No parking.
Vehicles turning.

coop food

450mm

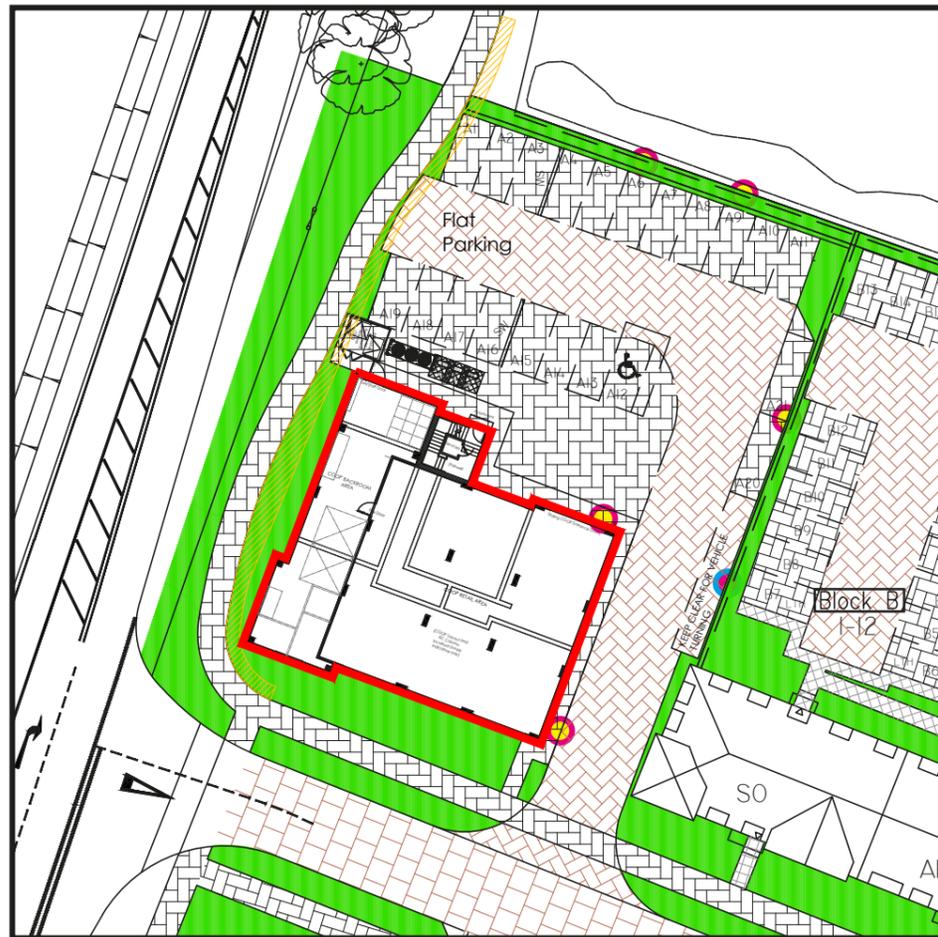

BLOCK PLAN



Client	Southern Co-op			
Location	Fontwell			
Drawing	001-428-101	Revision	M	
SCALE	SHEET SIZE	DRAWN	CHKD	DATE
1:5 1:500	A3	GW	--	04/02/24
Key2 Group Unit C4, Hazleton Intchnge Lakesmere Road Horndean PO8 9JU		08450 55 44 33 info@key2uk.com www.key2uk.com		

THIS DRAWING IS THE COPYRIGHT OF THE KEY2 GROUP AND MAY NOT BE COPIED, ALTERED OR REPRODUCED IN ANY FORM, OR PASSED TO A THIRD PARTY WITHOUT THE WRITTEN CONSENT OF THE KEY2 GROUP.

DIMENSIONS SHOULD BE CHECKED AND VERIFIED ON SITE AND ANY DISCREPANCIES SHOULD BE REPORTED TO THE DESIGNER.

DO NOT SCALE FROM THIS DRAWING, EXCEPT FOR PLANNING PURPOSES, USE FIGURED DIMENSIONS ONLY.

IF IN DOUBT ASK FOR CONFIRMATION