



Wall Signage

SIZES TBC
SITE SURVEY REQUIRED

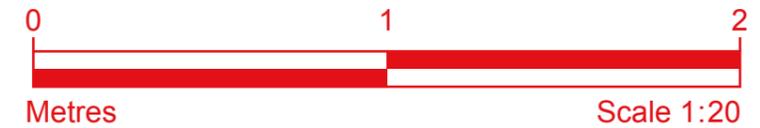

25mm deep aluminium composite pans with digitally printed graphics applied to face.

3mm composite panel with digitally printed graphics applied to face.

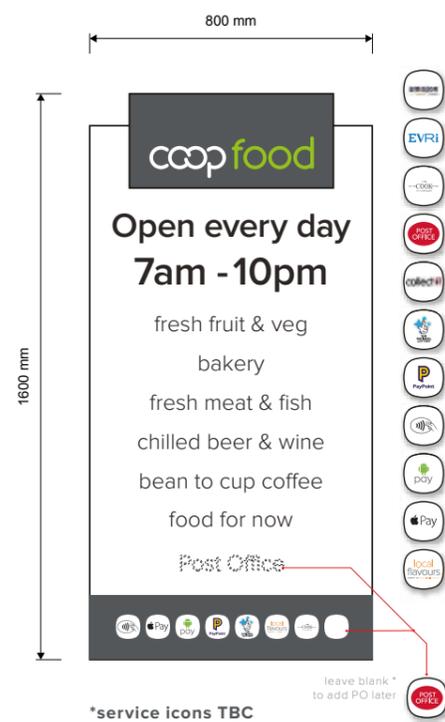

x2



x2



x1



x2



Client	Southern Co-op			
Location	Fontwell			
Drawing	001-428-101	Revision	M	
SCALE	SHEET SIZE	DRAWN	CHKD	DATE
1:20	A3	GW	--	04/02/24
Key2 Group Unit C4, Hazleton Intchnge Lakesmere Road Horndean PO8 9JU		08450 55 44 33 info@key2uk.com www.key2uk.com		

THIS DRAWING IS THE COPYRIGHT OF THE KEY2 GROUP AND MAY NOT BE COPIED, ALTERED OR REPRODUCED IN ANY FORM, OR PASSED TO A THIRD PARTY WITHOUT THE WRITTEN CONSENT OF THE KEY2 GROUP.
DIMENSIONS SHOULD BE CHECKED AND VERIFIED ON SITE AND ANY DISCREPANCIES SHOULD BE REPORTED TO THE DESIGNER.
DO NOT SCALE FROM THIS DRAWING, EXCEPT FOR PLANNING PURPOSES, USE FIGURED DIMENSIONS ONLY.
IF IN DOUBT ASK FOR CONFIRMATION