


Proposed Elevations

SIZES TBC
SITE SURVEY REQUIRED

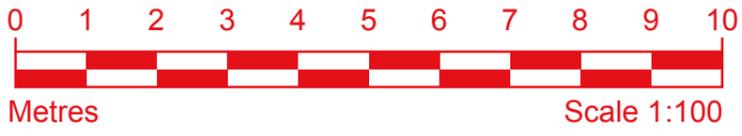

FRONT ELEVATION (West)



SIDE ELEVATION (South)

COOP Sliding Entrance Doors

ACM bags sign 400mm dia.



Dog loop sign



| | |
|---|---|
| Client | |
| Southern Co-op | |
| Location | |
| Fontwell | |
| Drawing | Revision |
| 001-428-101 | M |
| SCALE 1:100 | SHEET SIZE A3 |
| DRAWN GW | CHKD -- |
| DATE 04/02/24 | |
| Key2 Group Unit C4, Hazleton Intchng Lakesmere Road Horndean PO8 9JU | 08450 55 44 33 info@key2uk.com www.key2uk.com |

THIS DRAWING IS THE COPYRIGHT OF THE KEY2 GROUP AND MAY NOT BE COPIED, ALTERED OR REPRODUCED IN ANY FORM, OR PASSED TO A THIRD PARTY WITHOUT THE WRITTEN CONSENT OF THE KEY2 GROUP.
DIMENSIONS SHOULD BE CHECKED AND VERIFIED ON SITE AND ANY DISCREPANCIES SHOULD BE REPORTED TO THE DESIGNER.
DO NOT SCALE FROM THIS DRAWING, EXCEPT FOR PLANNING PURPOSES, USE FIGURED DIMENSIONS ONLY.
IF IN DOUBT ASK FOR CONFIRMATION