


NEW WORLD PAYPHONES

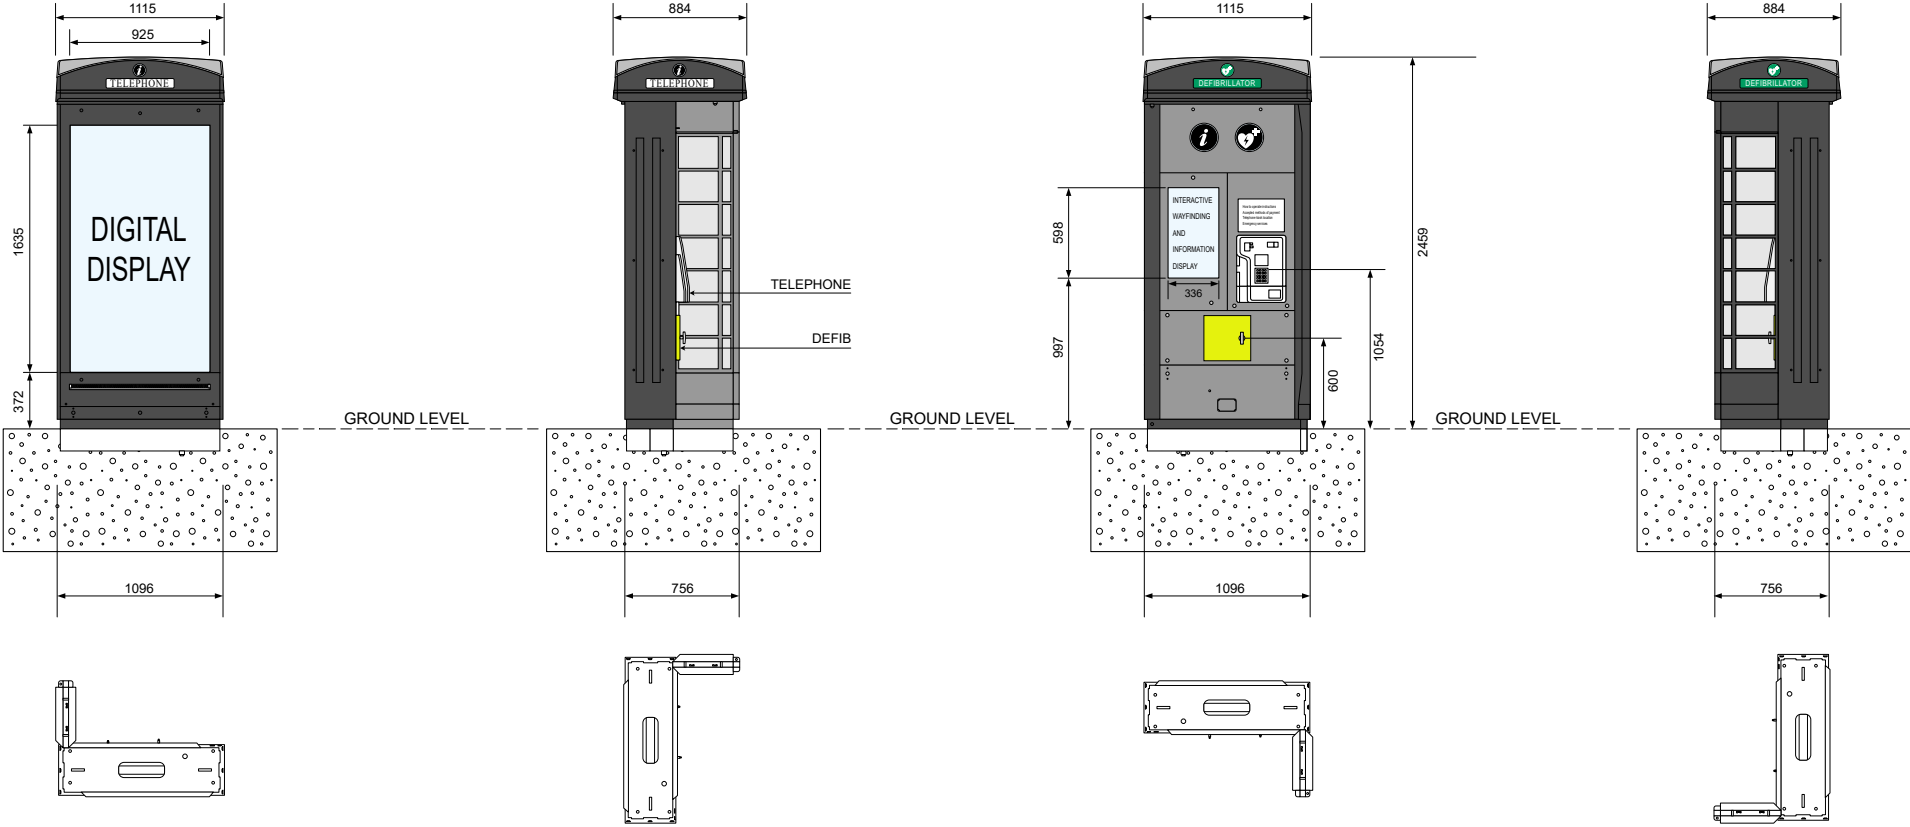

Product:

Proposed New Communications Kiosk

ARUN DISTRICT COUNCIL BR/12/25/A

Title:

Elevations

Date:

02/08/2024

Dwg. No:

NWP-KIOSK/001

Scale: 1:50@A4

