



FRONT ELEVATION
SCALE 1:50



RIGHT SIDE ELEVATION
SCALE 1:50

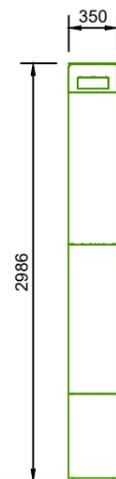

LEFT SIDE ELEVATION
SCALE 1:50

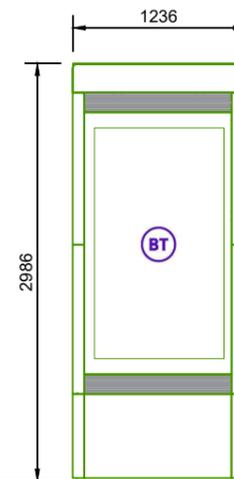

BACK ELEVATION
SCALE 1:50



GENERAL NOTES

Use written dimensions only, do not scale from drawing. Use latest revision of all referenced information.

Rev	Date	Description	Drawn	Chkd
A	02-04-25	Streethub Structure Generic Elevations	AMG	SP



Drg Status
PLANNING

Cell No. & Name	SSP Ref

Site Name & Address

Drawing Title
PROPOSED BT STREETHUB
ELEVATIONS

Scale 1:50 Date 02-04-2025

Drawn By AMG Checked By SP

Drawing Number 003 Revision A