


SIDE ELEVATION

NOTES

- ROOF - Natural slate pitched roof and felted flat roof coverings.
- WALLS - Mixture of face brick and painted render.
- WINDOWS - White PVC framed double glazed units.
- DOORS - White PVC framed double glazed units.

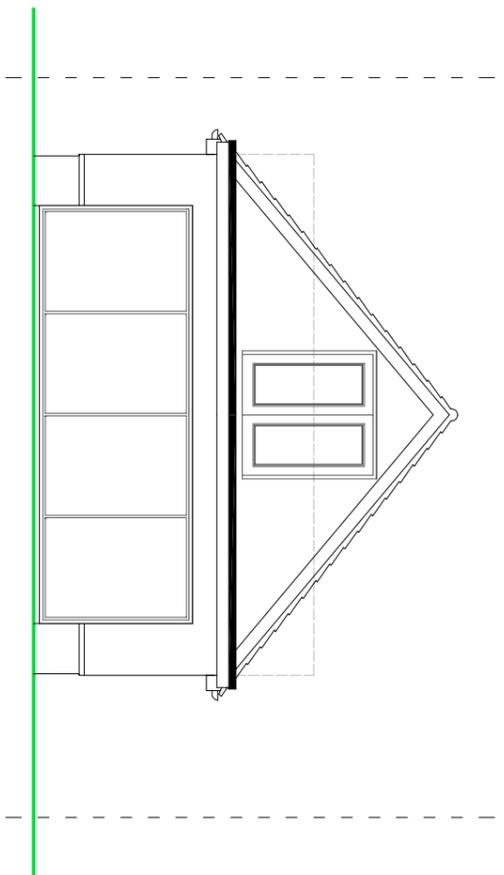

REAR ELEVATION



EXISTING ELEVATIONS

Scale 1:100 on A3

**SUSSEX BUILDING CONSULTANCY LIMITED**  
 12 CAVENDISH ROAD, BOGNOR REGIS,  
 WEST SUSSEX.  
 SCALE - 1/100 REV - DATE - 29/07/2025

**LABC** partner  
 3 NORTHGATE ROAD  
 BOGNOR REGIS  
 PO21 3LZ  
 TEL - (01243) 861379