


SIDE ELEVATION

NOTES

- ROOF - GRP or felted flat roof coverings.
- WALLS - Face brick to match existing.
- WINDOWS - White PVC framed triple glazed units.
- DOORS - White PVC framed triple glazed units.

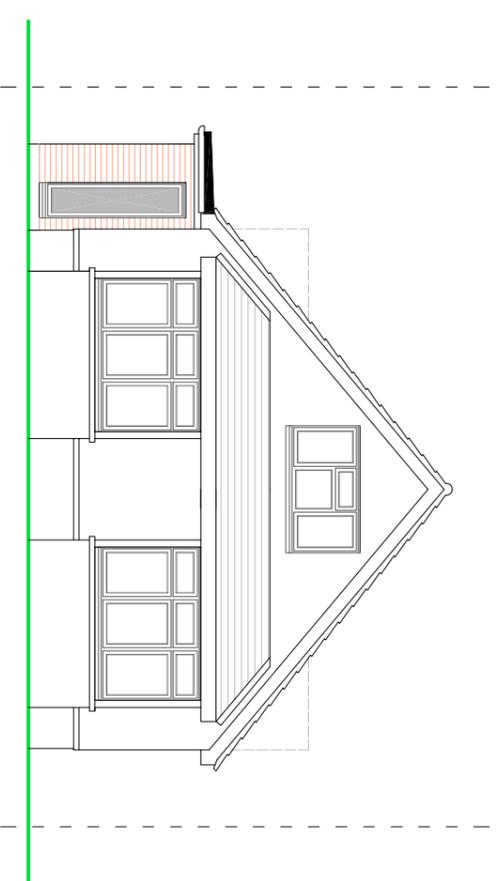

FRONT ELEVATION



PROPOSED ELEVATIONS

Scale 1:100 on A3

SUSSEX BUILDING CONSULTANCY LIMITED
 12 CAVENDISH ROAD, BOGNOR REGIS,
 WEST SUSSEX.

SCALE - 1/100 REV - D DATE - 27/10/2025

