

SIDE ELEVATION


NOTES

ROOF - Natural slate pitched roof and felted flat roof coverings.


WALLS - Mixture of face brick and painted render.

WINDOWS - White PVC framed triple glazed units.

DOORS - White PVC framed triple glazed units.

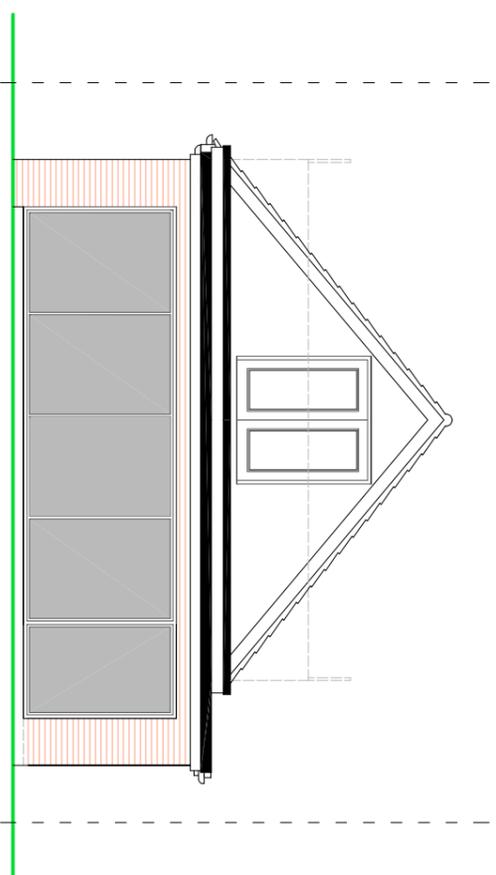

REAR ELEVATION

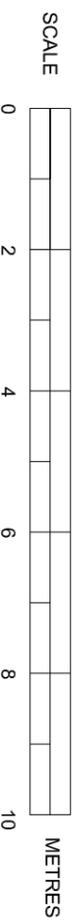

PROPOSED ELEVATIONS

Scale 1:100 on A3

SUSSEX BUILDING CONSULTANCY LIMITED

12 CAVENDISH ROAD, BOGNOR REGIS,
WEST SUSSEX.

SCALE - 1/100 REV - B DATE - 15/09/2025

