



NOTES


- MAIN ROOF - Clay tiles
- FLAT ROOF - Felt
- ELEVATIONS - Brick / Hung tile
- WINDOWS - UPVC / White

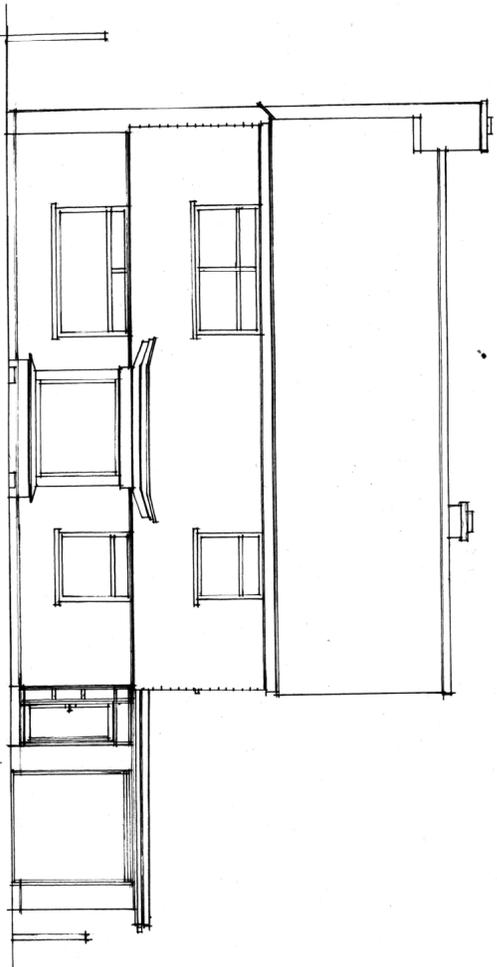


EXISTING FRONT ELEVATION - SOUTH 1:100

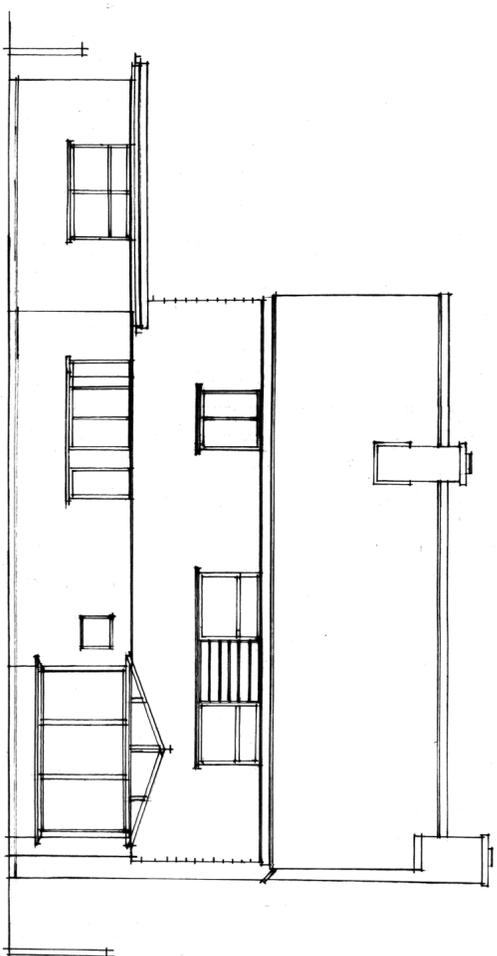

EXISTING REAR ELEVATION - NORTH 1:100

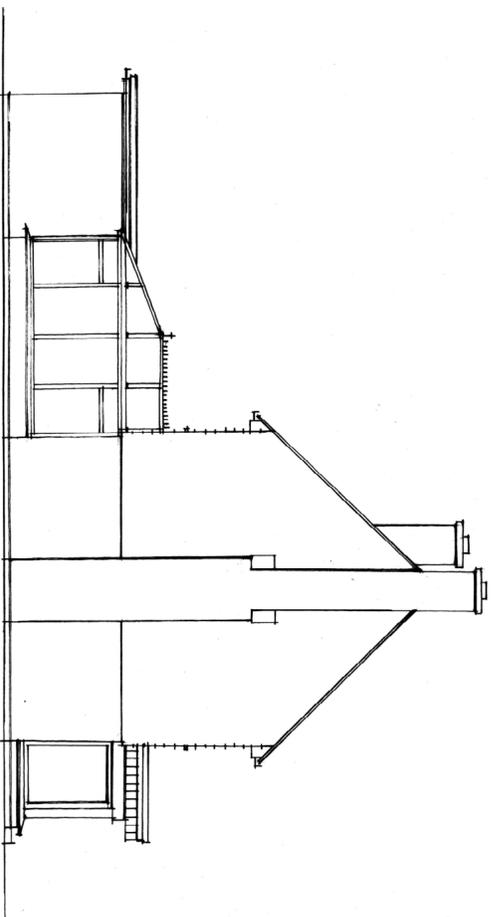

EXISTING SIDE ELEVATION - WEST 1:100

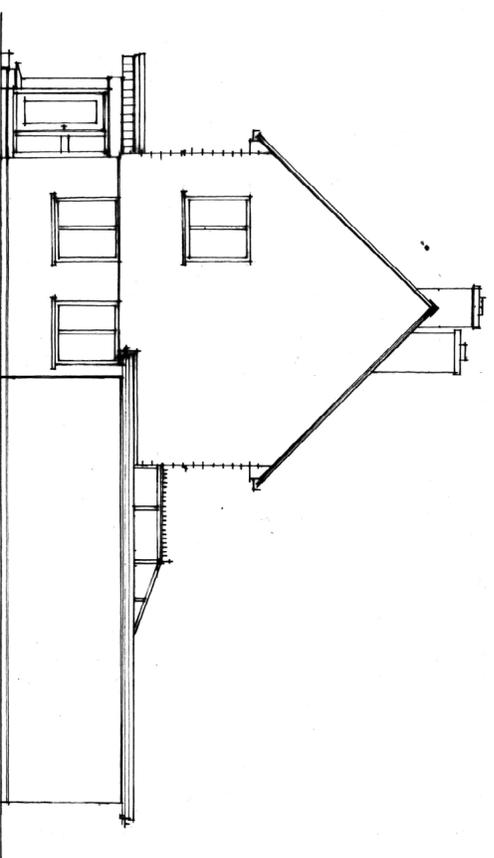

EXISTING SIDE ELEVATION - EAST 1:100



Scale 1:100
0 1 2 3 4 5 10 15 M

PROJECT

178
ALDWICK ROAD
BOGNOR REGIS
WEST SUSSEX
PO21 2YQ

TITLE

EXISTING ELEVATIONS

SCALE

1:100@A2

DATE

TBC