




FRONT ELEVATION

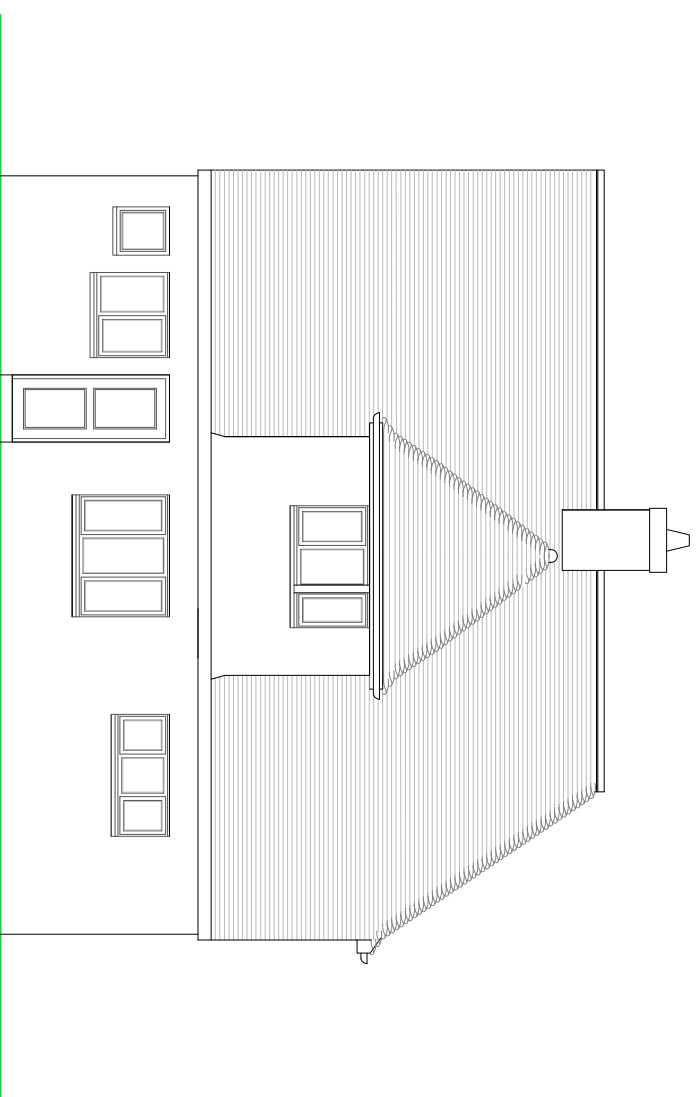

SIDE ELEVATION

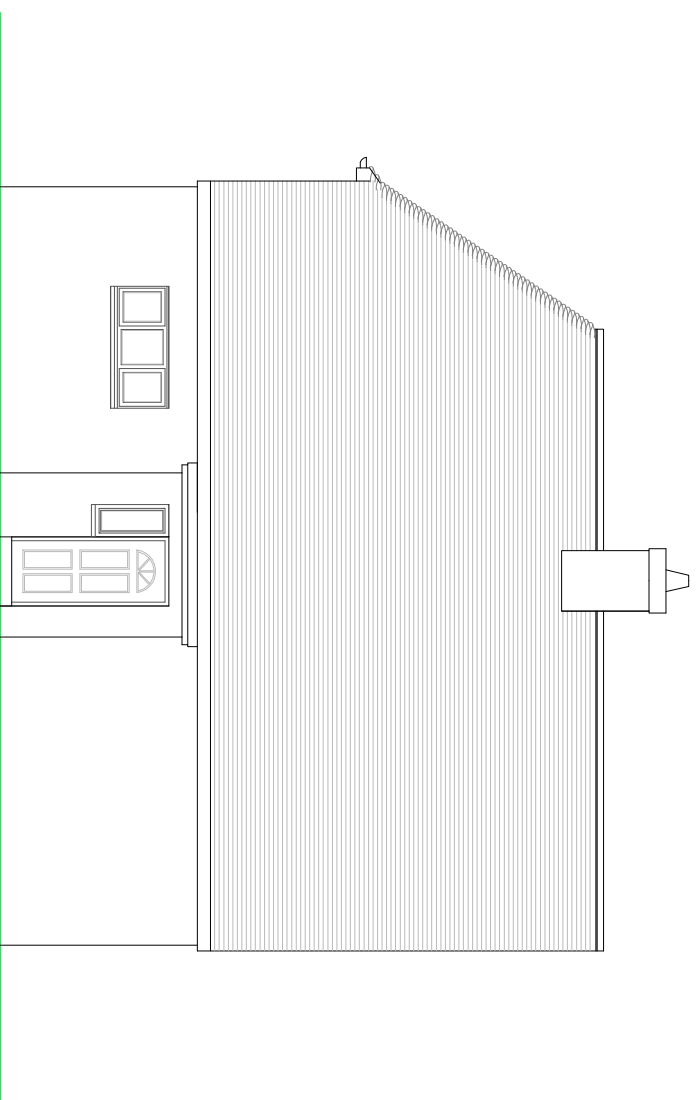

SIDE ELEVATION

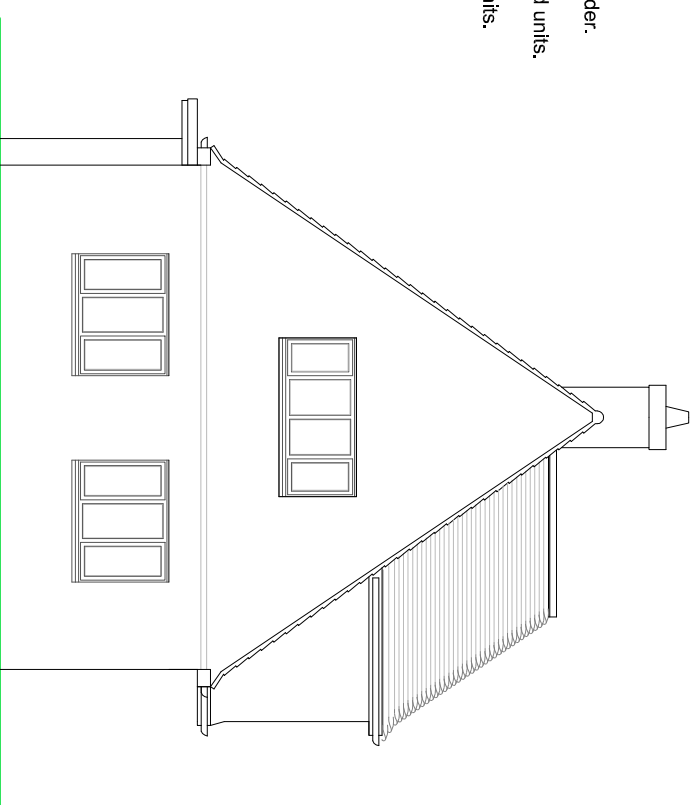

REAR ELEVATION


NOTES

ROOF - Plain concrete tiles to pitched roof.

WALLS - Mixture of face brick and painted render.

WINDOWS - White PVC framed double glazed units.

DOORS - White PVC framed double glazed units.

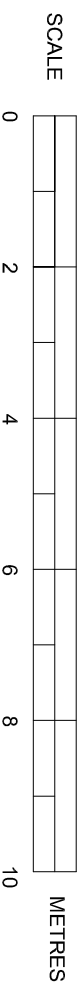

EXISTING ELEVATIONS

Scale 1:100 on A3

**SUSSEX BUILDING CONSULTANCY LIMITED**  
 34 CRECENTA WALK, BOGNOR REGIS,  
 WEST SUSSEX.  
 SCALE - 1/100 REV - DATE - 21/01/2025

