




FRONT ELEVATION

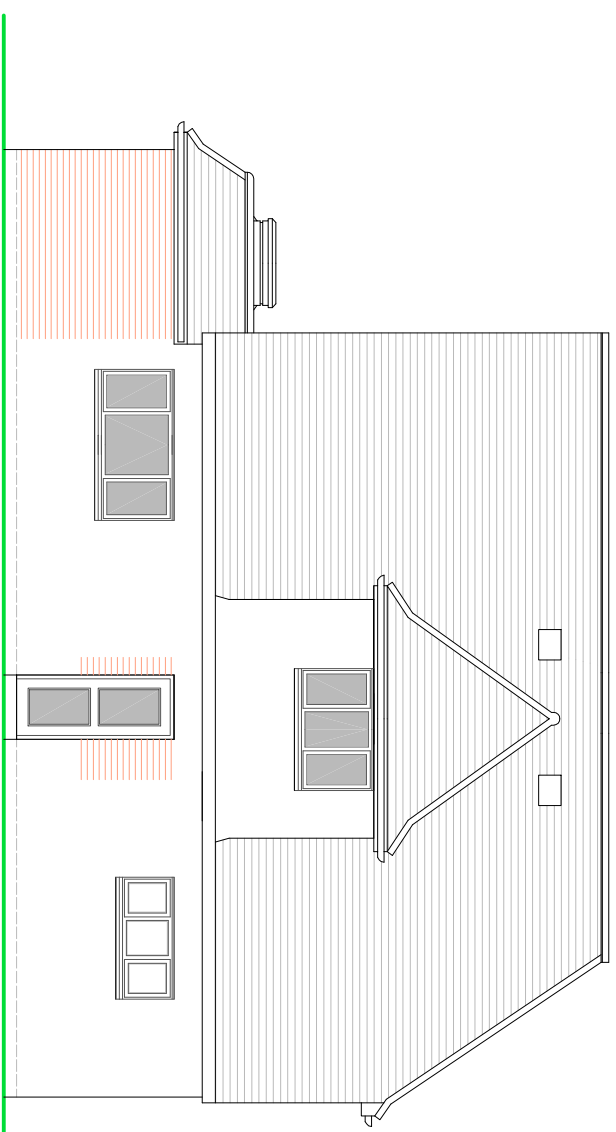

SIDE ELEVATION

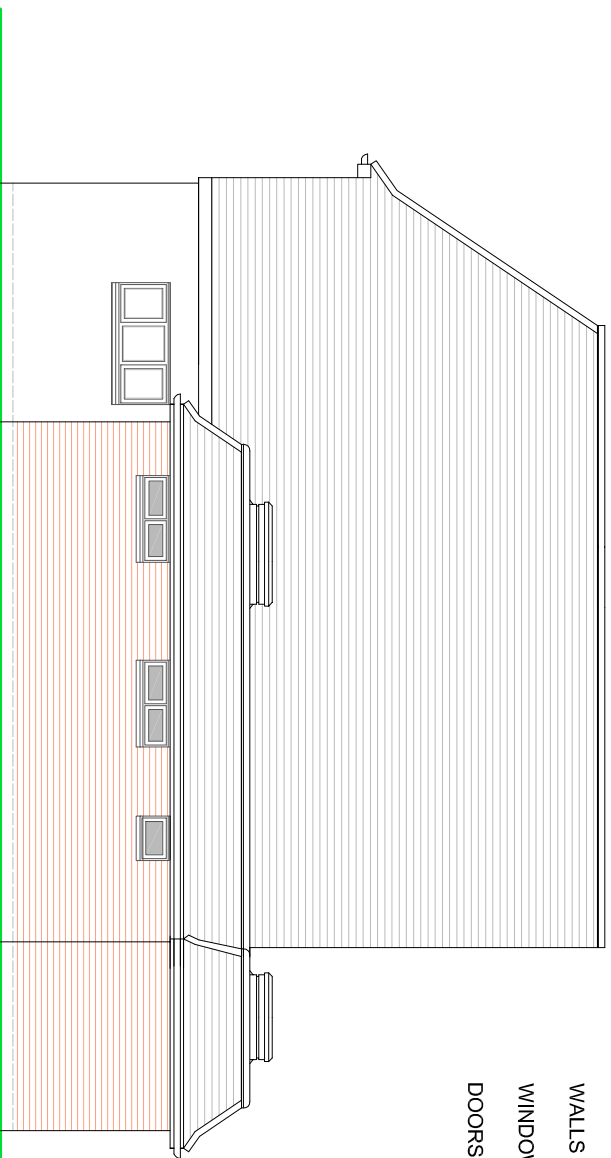

SIDE ELEVATION

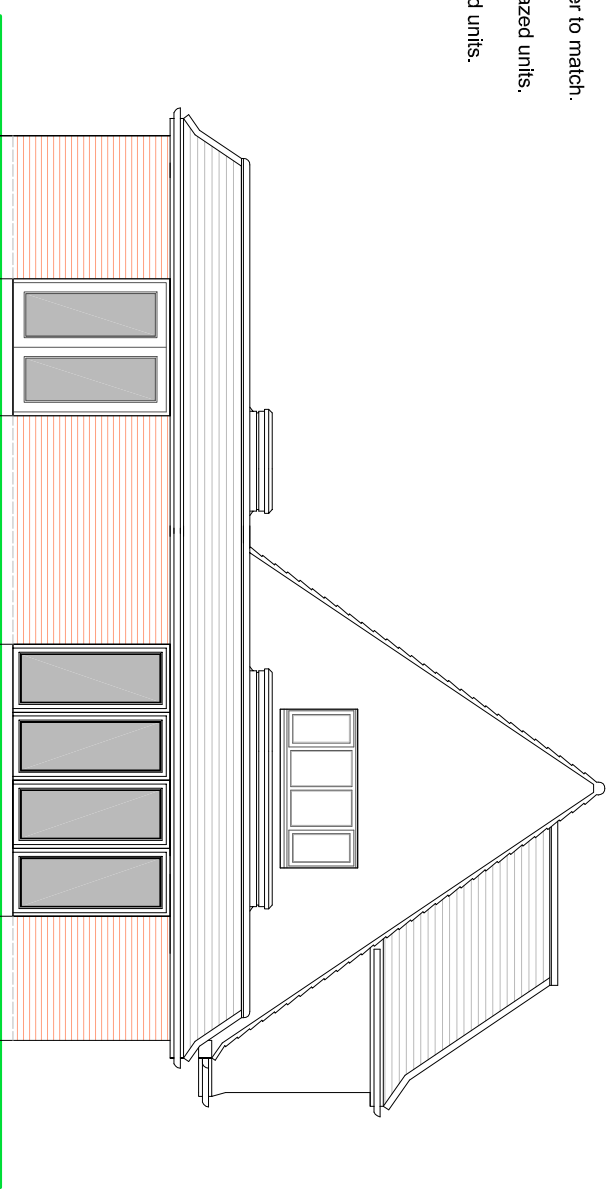

REAR ELEVATION


NOTES

ROOF - Artificial slate tiles to all pitched roofs, GRP flat roof covering.

WALLS - Mixture of face brick and painted render to match.

WINDOWS - Agate Grey PVC framed double glazed units.

DOORS - Agate Grey PVC framed double glazed units.

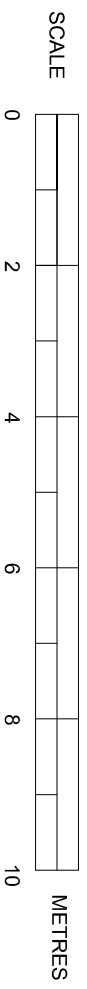

PROPOSED ELEVATIONS

Scale 1:100 on A3

SUSSEX BUILDING CONSULTANCY LIMITED

34 CRECENTA WALK, BOGNOR REGIS,
WEST SUSSEX.

SCALE - 1/100 REV - C DATE - 20/02/2025

