




Legend

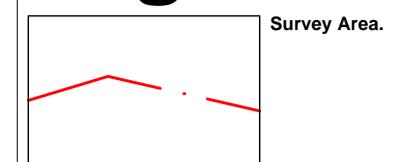


Survey Area.

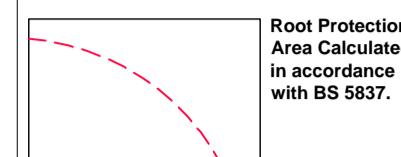

Tree Protection
Area Calculated
in accordance
with BS 5837.

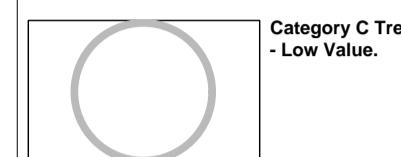

Category C Tree
- Low Value.


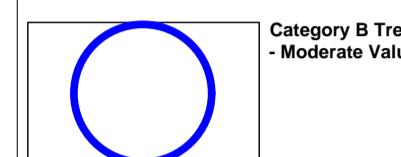


Category B Tree
- Moderate Value.



Garden Shrubbery.

Tree Constraints Plan
10-12 Nelson Road
GS460.10-12NelsonRoad.TCP
Version 1.0
05/03/2025
1:100@A1

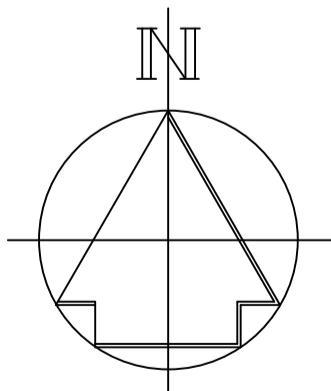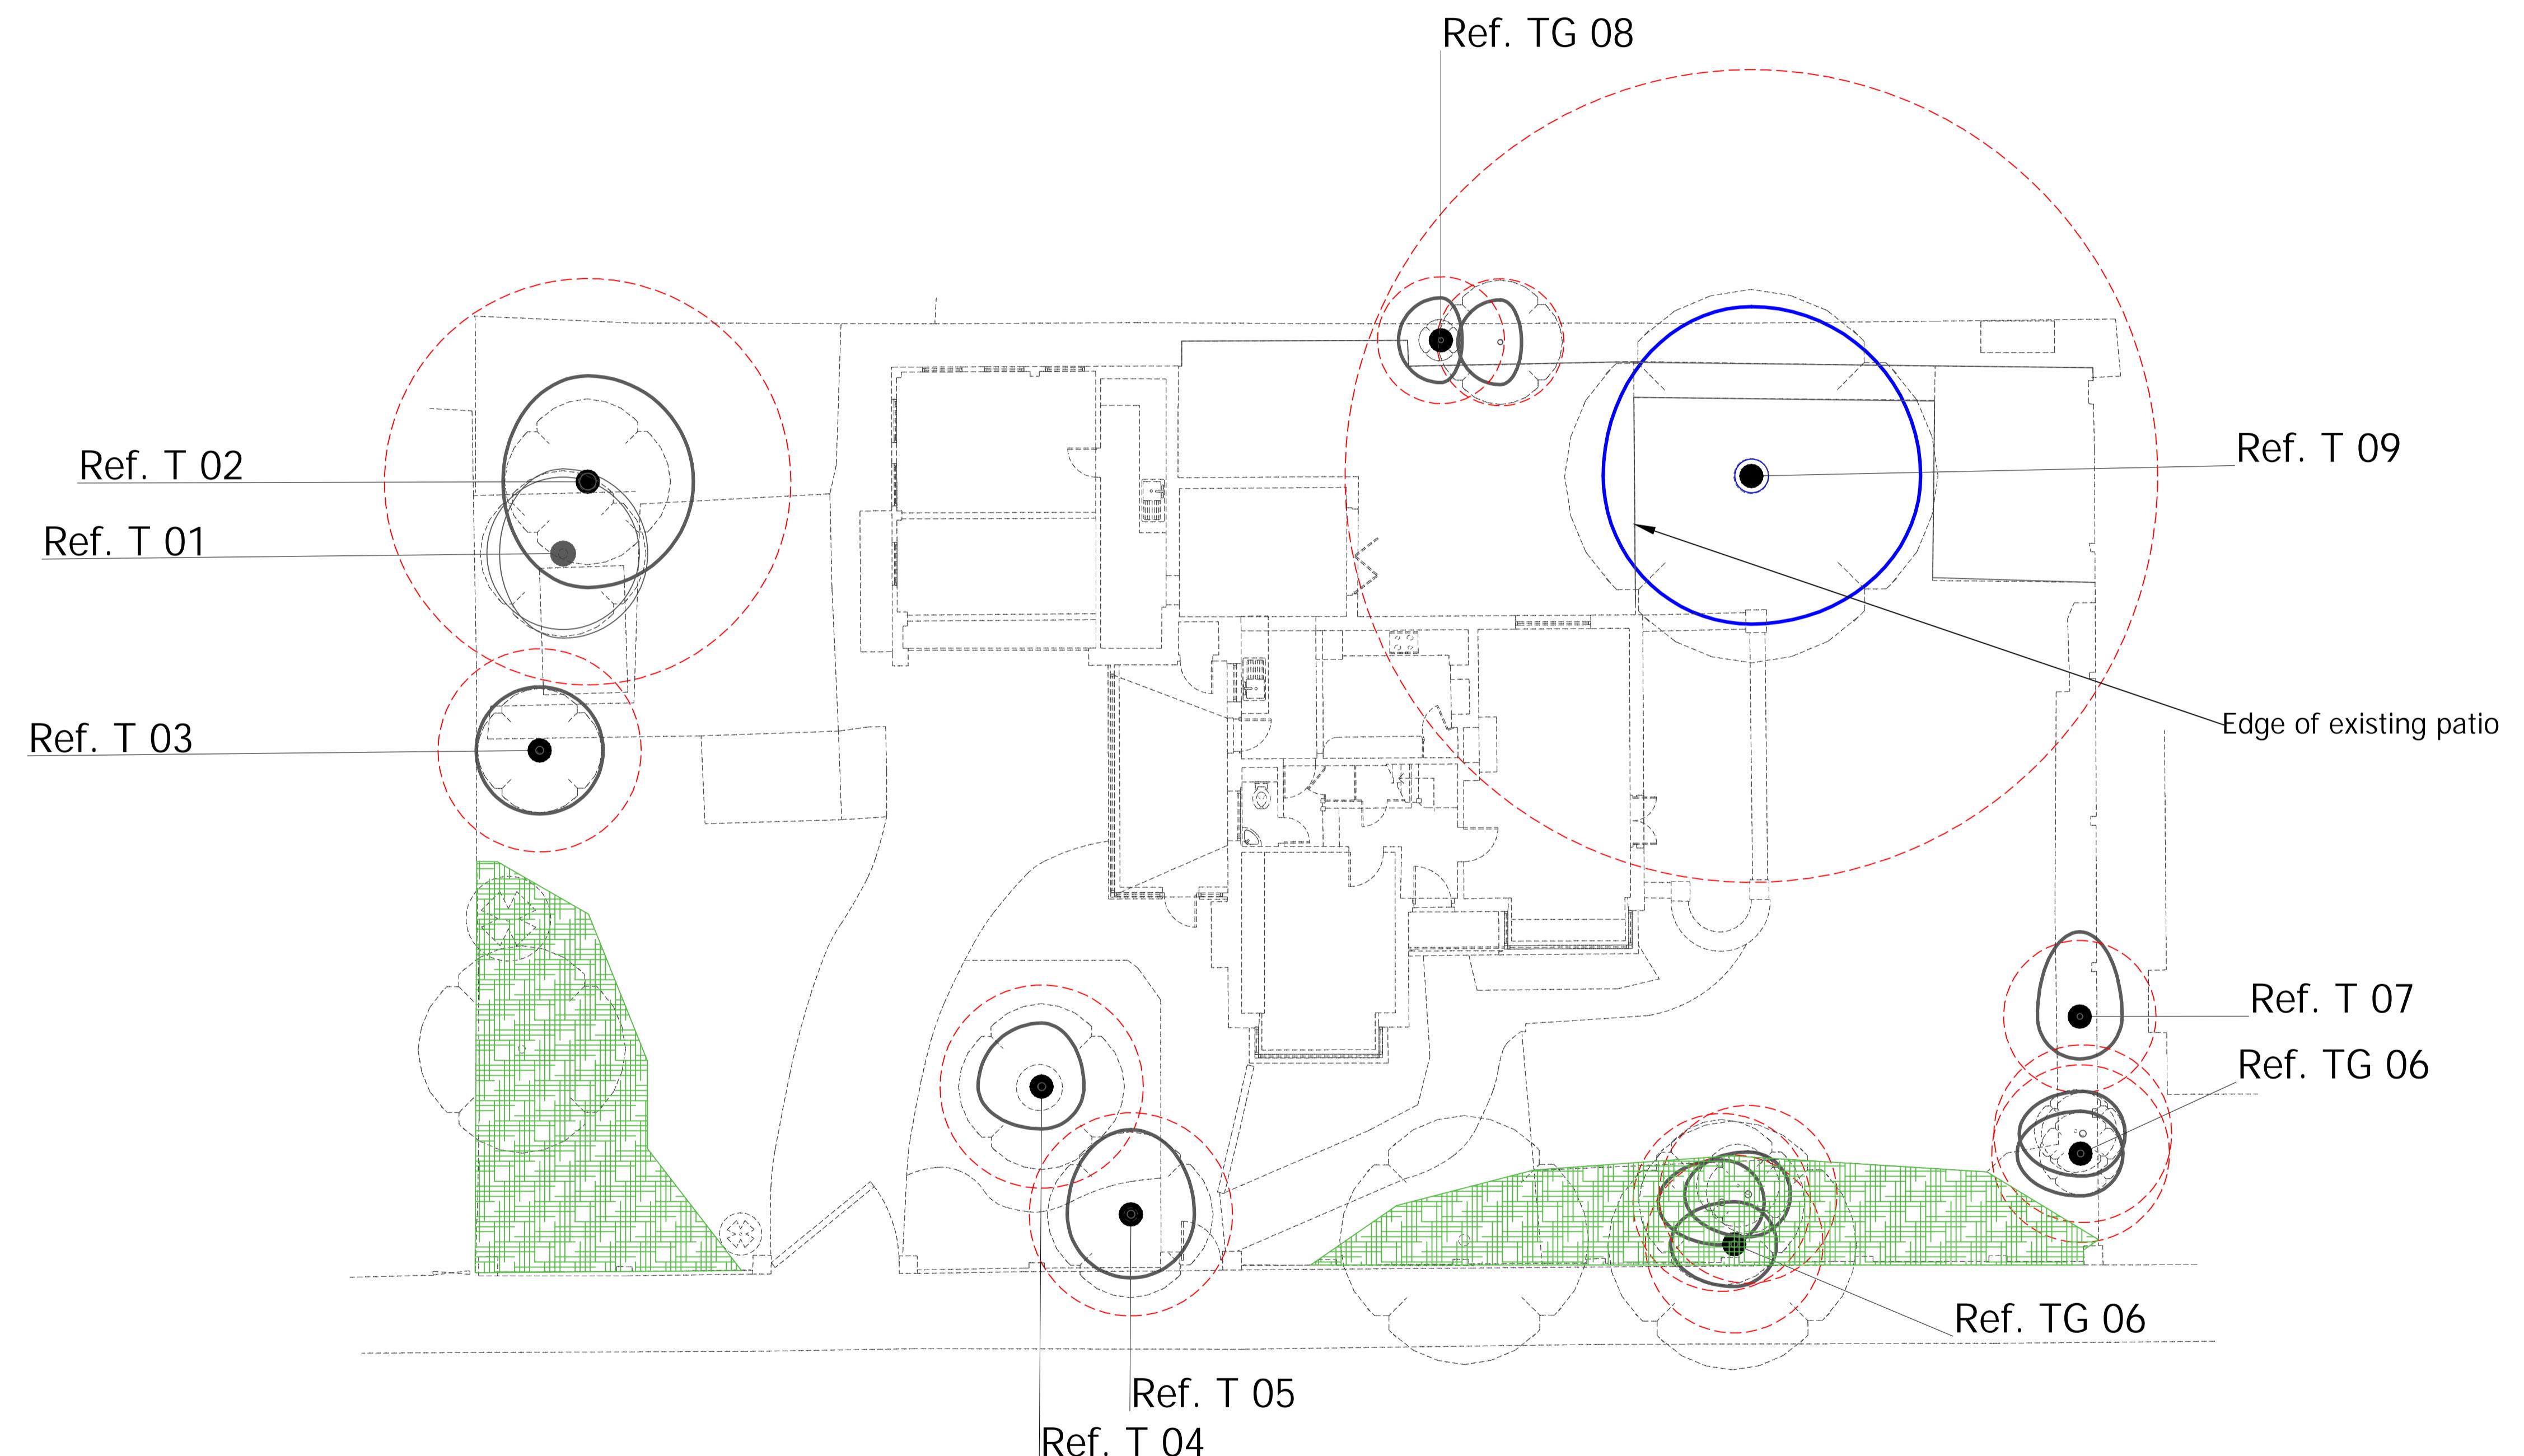

0 5 10m