


30, Madeira Avenue, PO2280B :: Front Elevation : Existing

Scale: 1:50 at A4

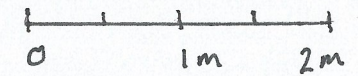

HS: 3/25

Eaves: 4.2m high

Garage parapet:
3.02m high



No.
28