


30, Madeira Avenue, P0228DB :: Rear elevation : Proposed

Scale: 1:50 at A4

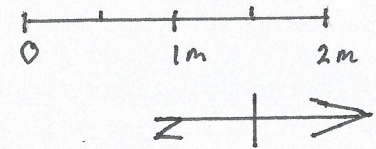

HS: 3/25

RL = Roof light

RW = Roof window

⋮ = 1.7m high
garden wall



No. 28